

**Adamson Riva & Lepley**  
 ARCHITECTS, AIA  
 124A NORTH MAIN STREET  
 FORKED RIVER, NEW JERSEY 08731  
 TEL: 609 | 693.9191  
 FAX: 609 | 971.1399  
 110 MARTER AVENUE, UNIT 303  
 MOORESTOWN, NEW JERSEY 08057  
 TEL: 856 | 222.4652

JOSEPH F. ADAMSON, AIA  
 N.J. LIC. NO. 21A01691700  
 V.P., LIC. NO. 2598  
 FLAVIO G. RIVA, AIA  
 N.J. LIC. NO. 21A01638800  
 P.A., LIC. NO. 15A0392800  
 SCOTT C. LEPLEY, AIA  
 N.J. LIC. NO. 21A0818200  
 N.J. PROJ. PLAN NO. 03189

NOTES:

CONSULTANT:

NO.	DATE	DESCRIPTION:
2/25/20	VARIANCE APPLICATION	
03/XX/20	ISSUED FOR PERMIT	

PROJECT: PROPOSED  
**ADDITION/RENOVATION**  
 for  
**EDWARD & KATHRYN  
 MARCESKI**  
 6305 E LONG BEACH BLVD.  
 HARVEY CEDARS, NEW JERSEY 08008  
 BOROUGH OF HARVEY CEDARS  
 PROJECT NO. 19073


TITLE:  
**FLOOR  
 PLANS**

DRAWING:  
**A2.0**

DWG. BY: LAH CHKD. BY: SCL

THIS DRAWING SHALL NOT BE USED FOR  
 CONSTRUCTION UNLESS A PROFESSIONAL'S SEAL  
 AND SIGNATURE ARE ON THE DRAWING

COPYRIGHT © 2018 ADAMSON RIVA & LEPLY ARCHITECTS

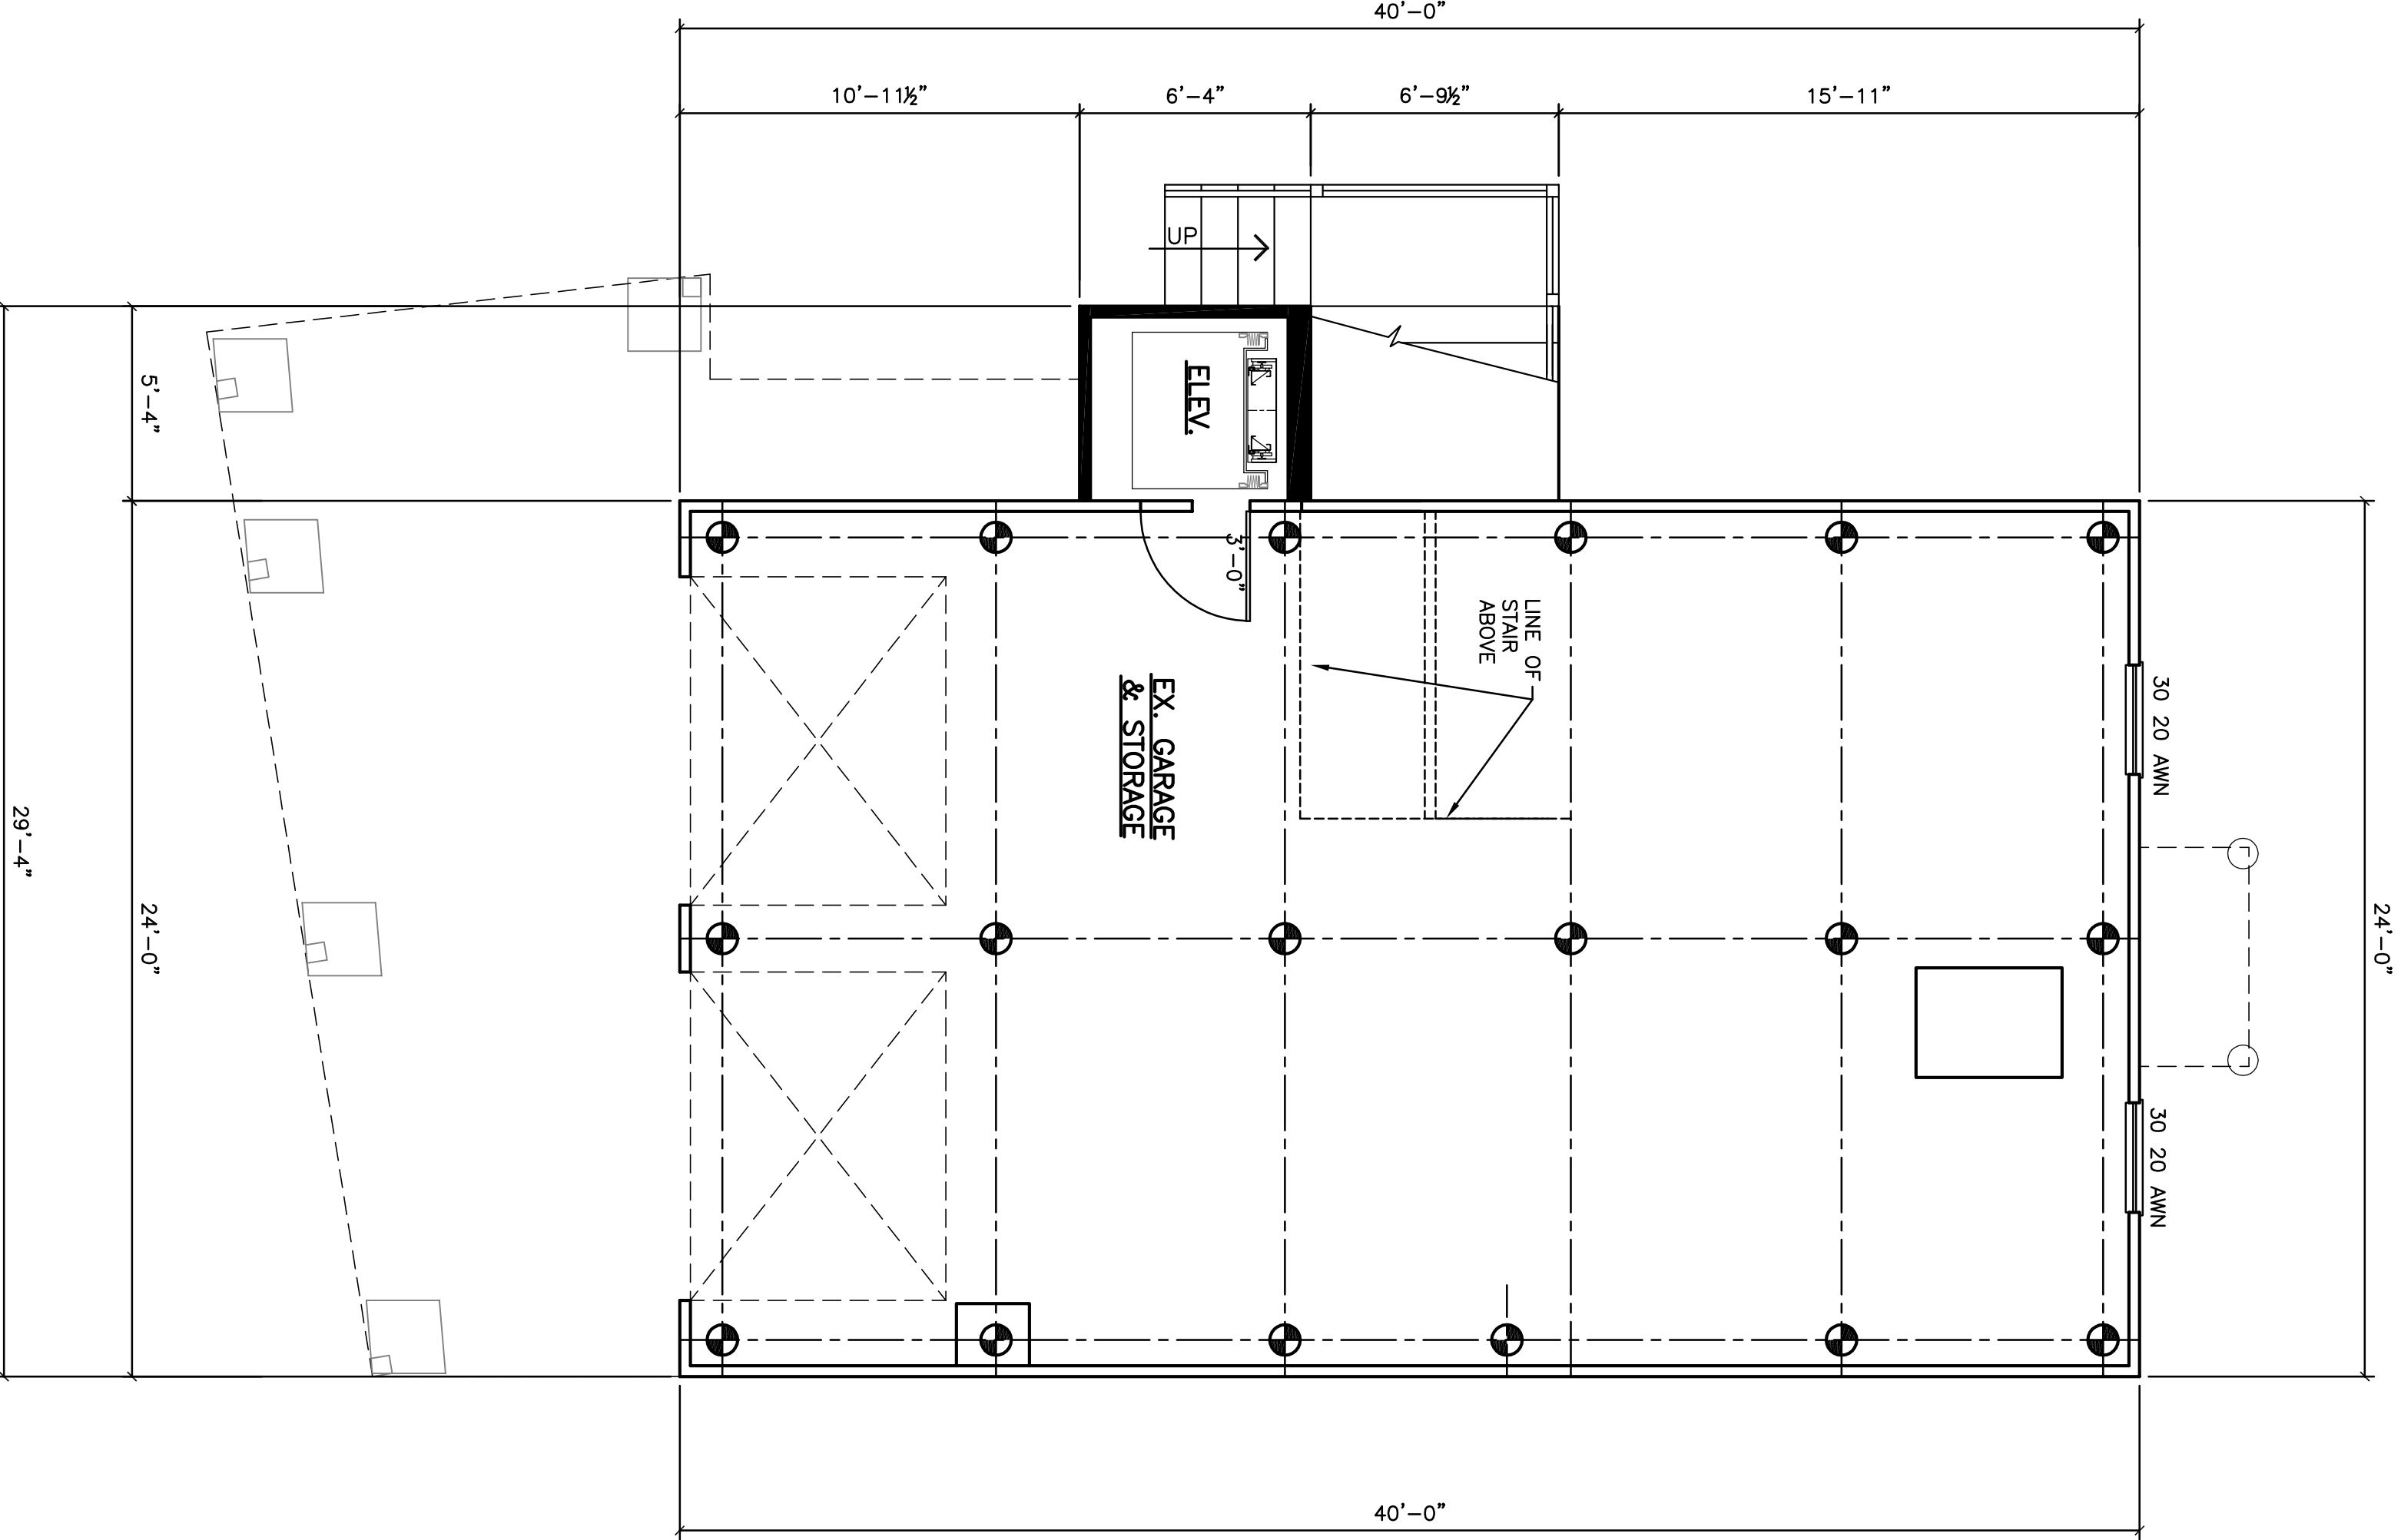


GROUND FLOOR PLAN

1/4"=1'-0"

09

FIRST FLOOR PLAN

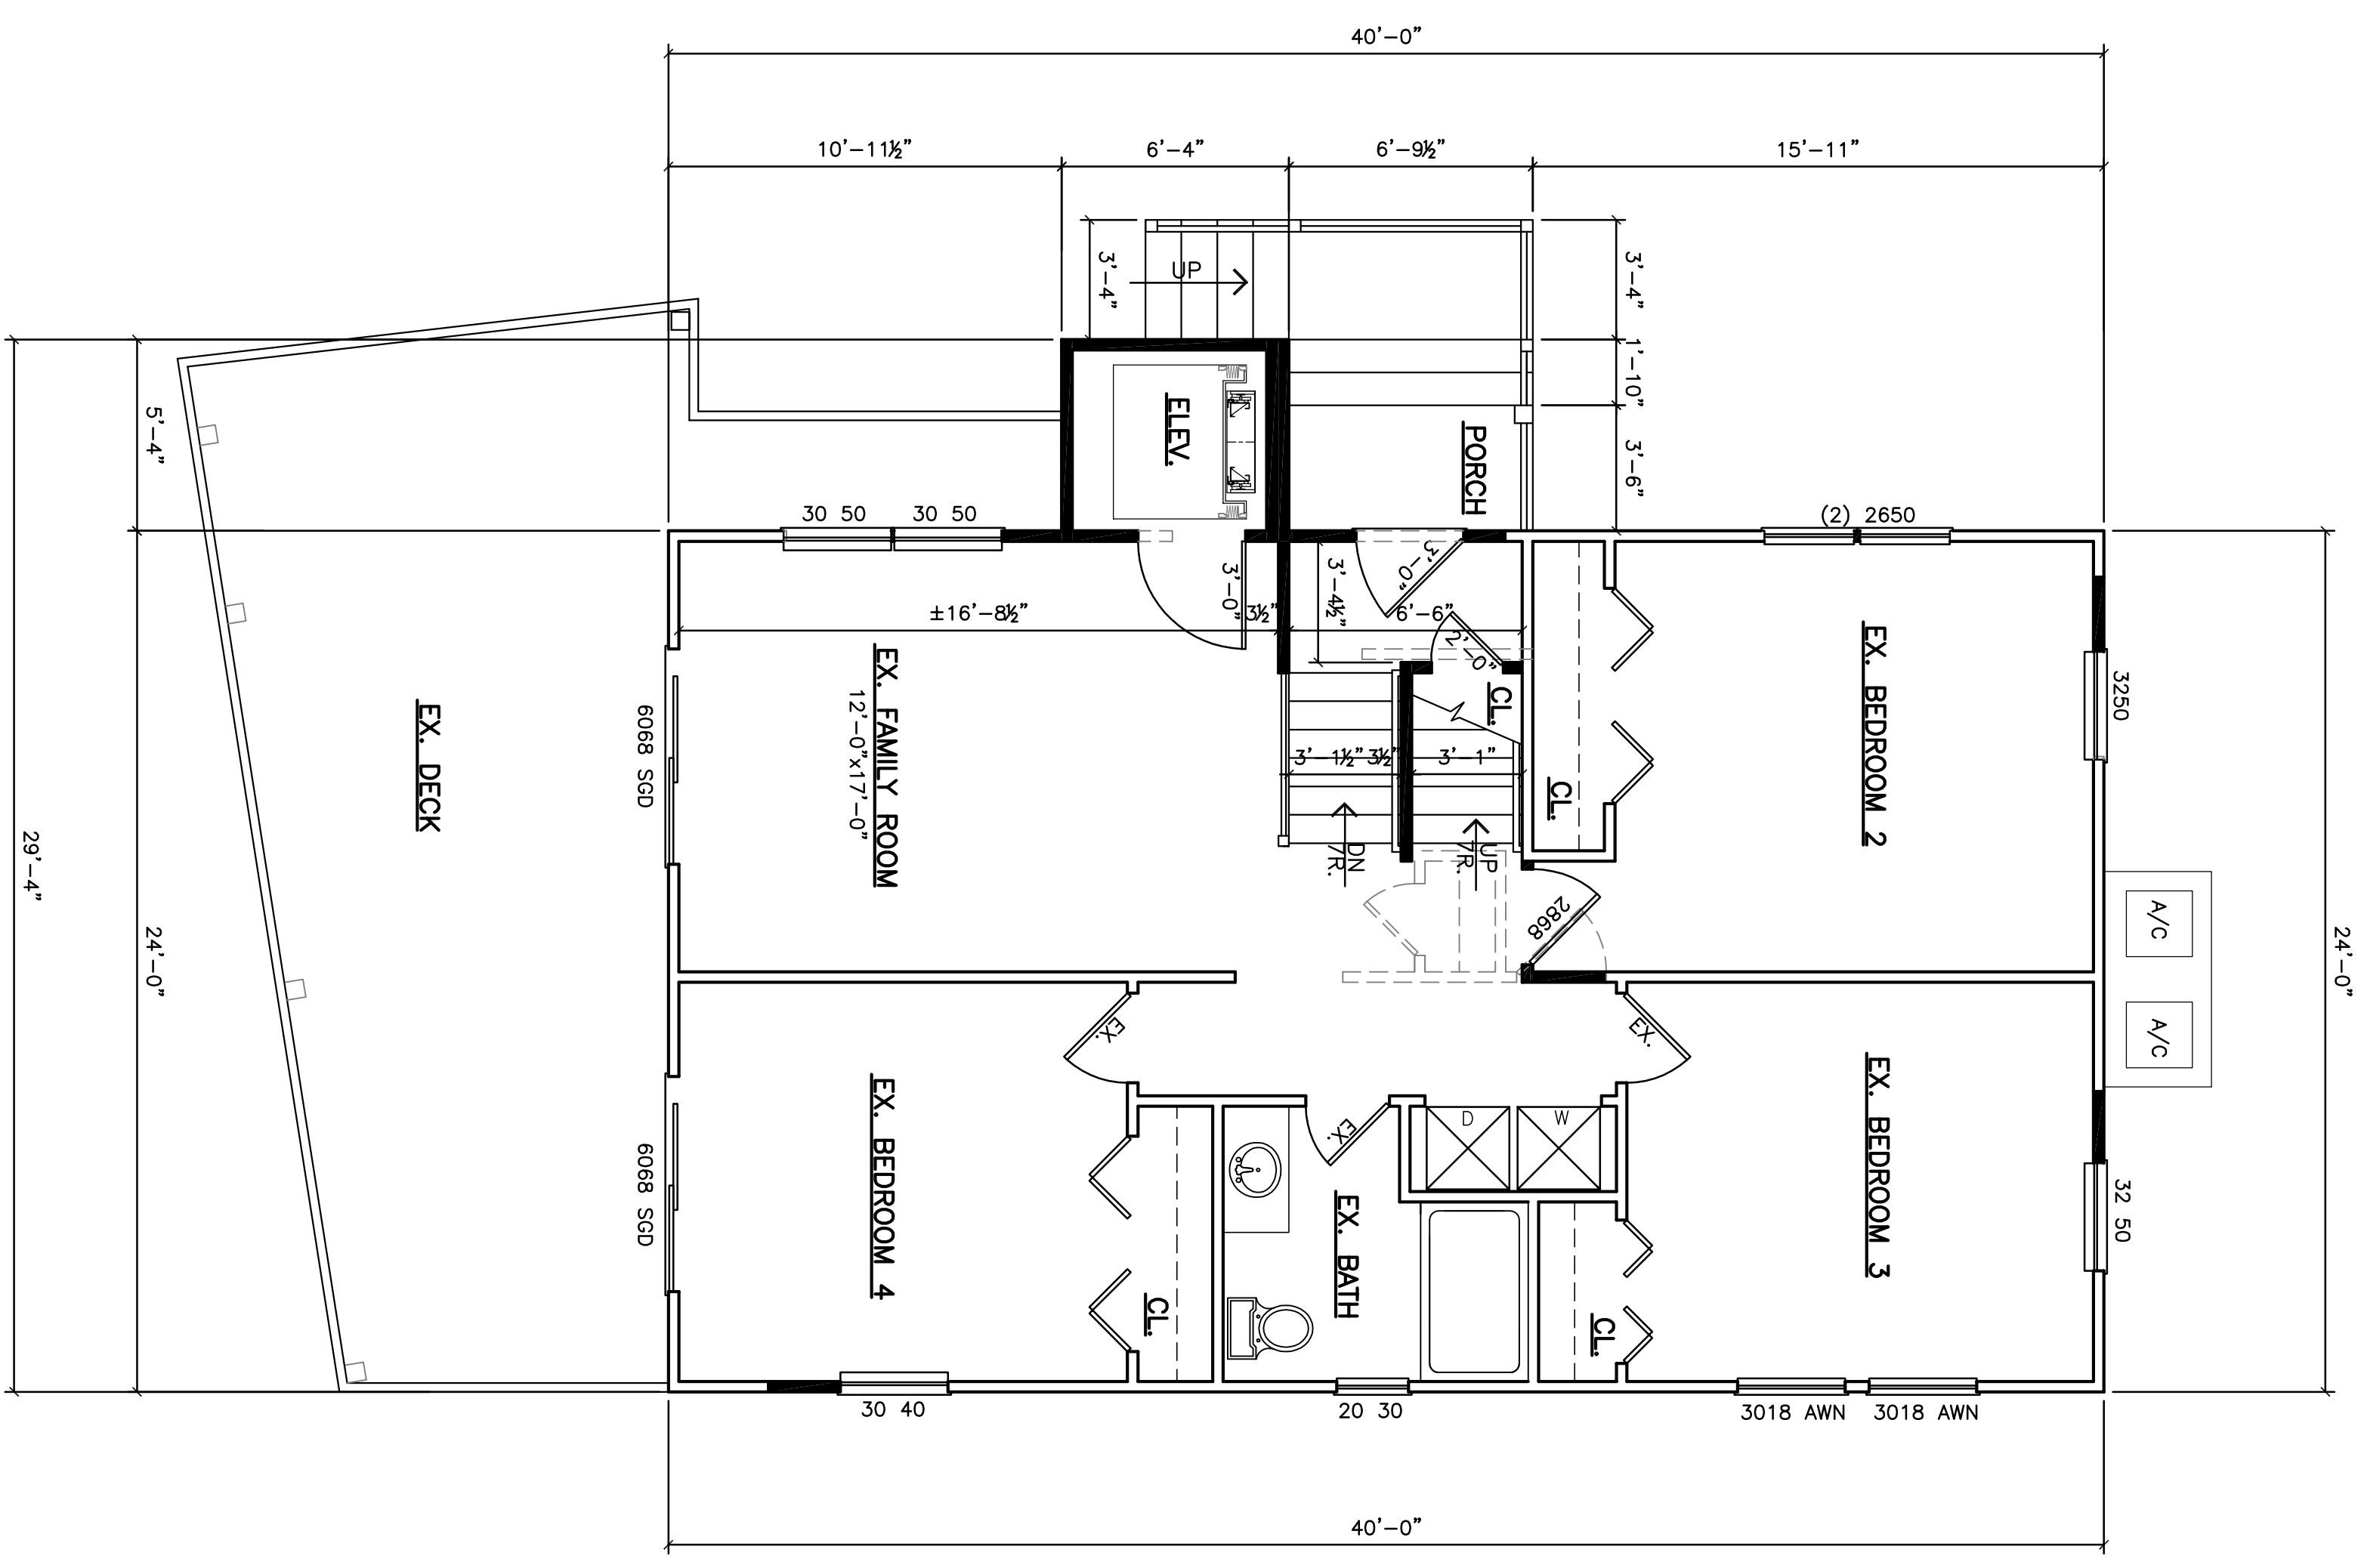

1/4"=1'-0"

05

01