

Adamson Riva & Lepley
 ARCHITECTS, AIA
 124A NORTH MAIN STREET
 FORKED RIVER, NEW JERSEY 08731
 TEL: 609 | 693.9191
 FAX: 609 | 971.1399
 110 MARTER AVENUE UNIT 303
 MOORESTOWN, NEW JERSEY 08057
 TEL: 856 | 222.4652

JOSEPH F. ADAMSON, AIA
 N.J. LIC. NO. 21A01691700
 V.P. LIC. NO. 2598
 FLAVIO G. RIVA, AIA
 N.J. LIC. NO. 21A0163800
 P.A. LIC. NO. 1A4093900
 SCOTT C. LEPLY, AIA
 N.J. LIC. NO. 21A0818200
 N.J. PRD.: PLANNING NO. 03189

NOTES:

CONSULTANT:

NO.	DATE	DESCRIPTION:
2/25/20	VARIANCE APPLICATION	
0X/XX/20	ISSUED FOR PERMIT	

PROJECT: PROPOSED ADDITION/RENOVATION for EDWARD & KATHRYN MARCESKI

6305 E LONG BEACH BLVD.
 HARVEY CEDARS, NEW JERSEY 08008
 BOROUGH OF HARVEY CEDARS

PROJECT NO. 19073

TITLE: FLOOR PLANS



DRAWING:

A2.1

DWG. BY: LAH CHKD. BY: SCL

THIS DRAWING SHALL NOT BE USED FOR CONSTRUCTION UNLESS A PROFESSIONAL'S SEAL AND SIGNATURE ARE ON THE DRAWING

COPYRIGHT © 2018 ADAMSON RIVA & LEPLY ARCHITECTS

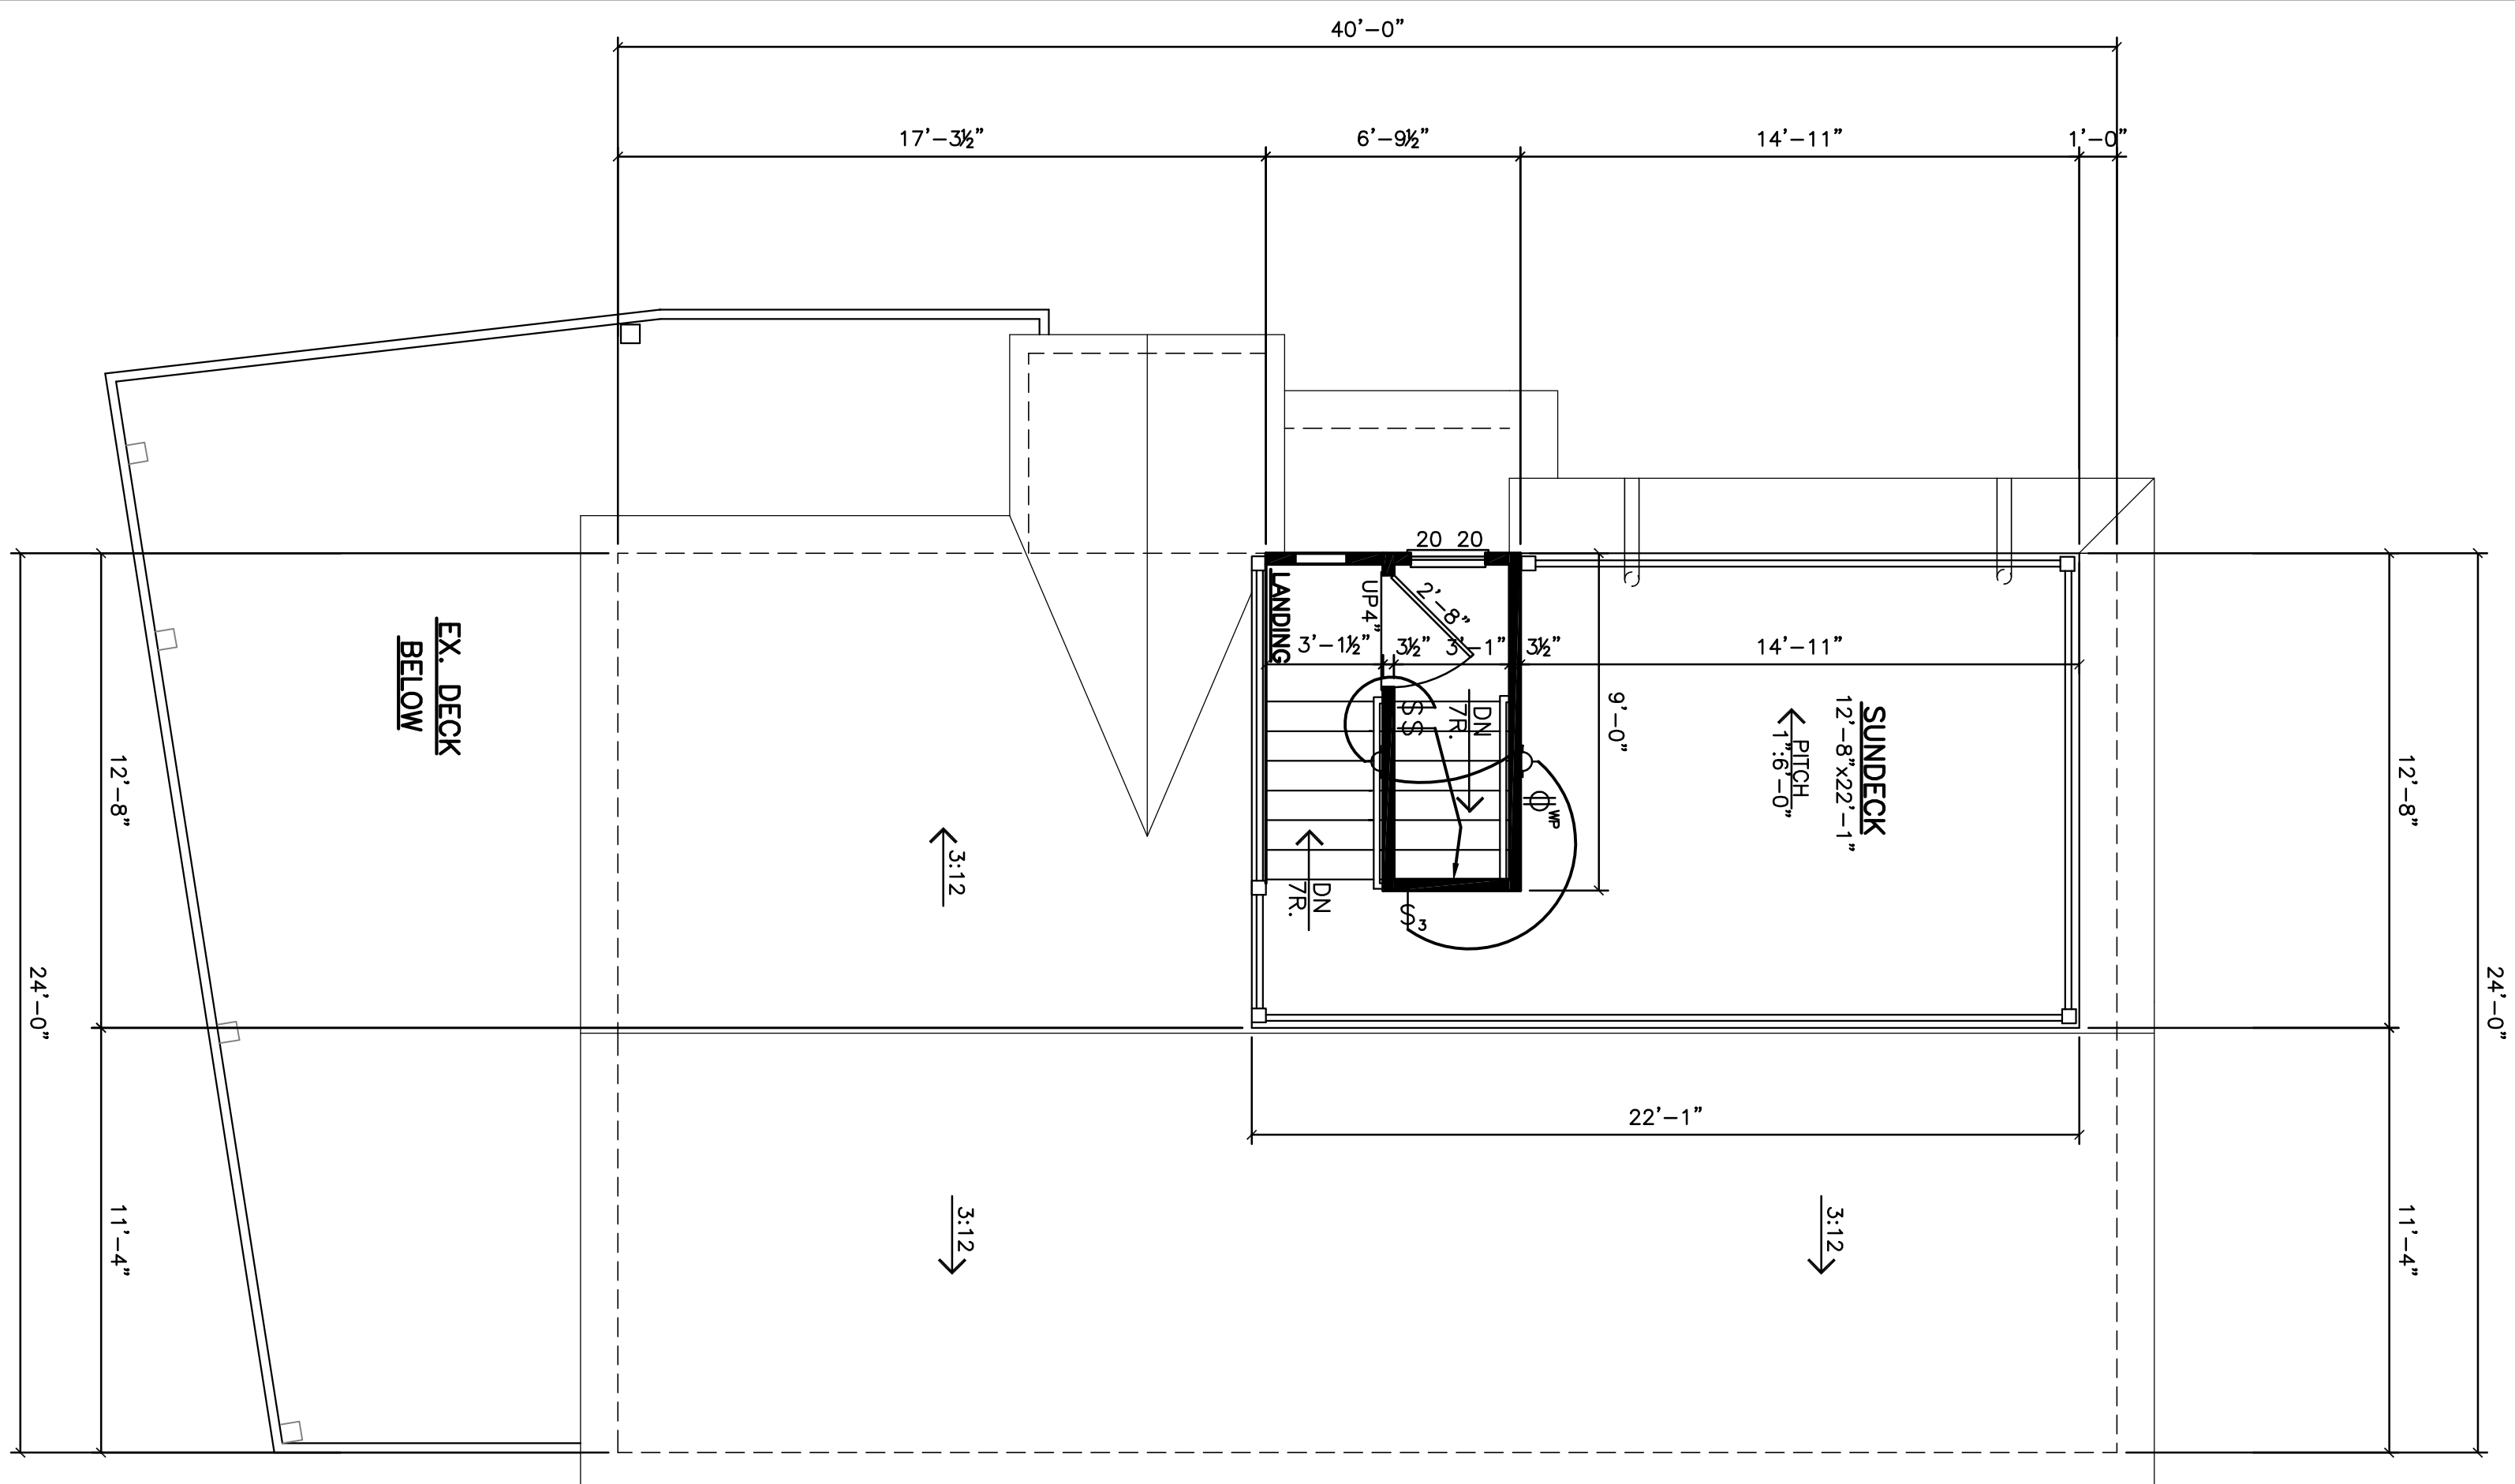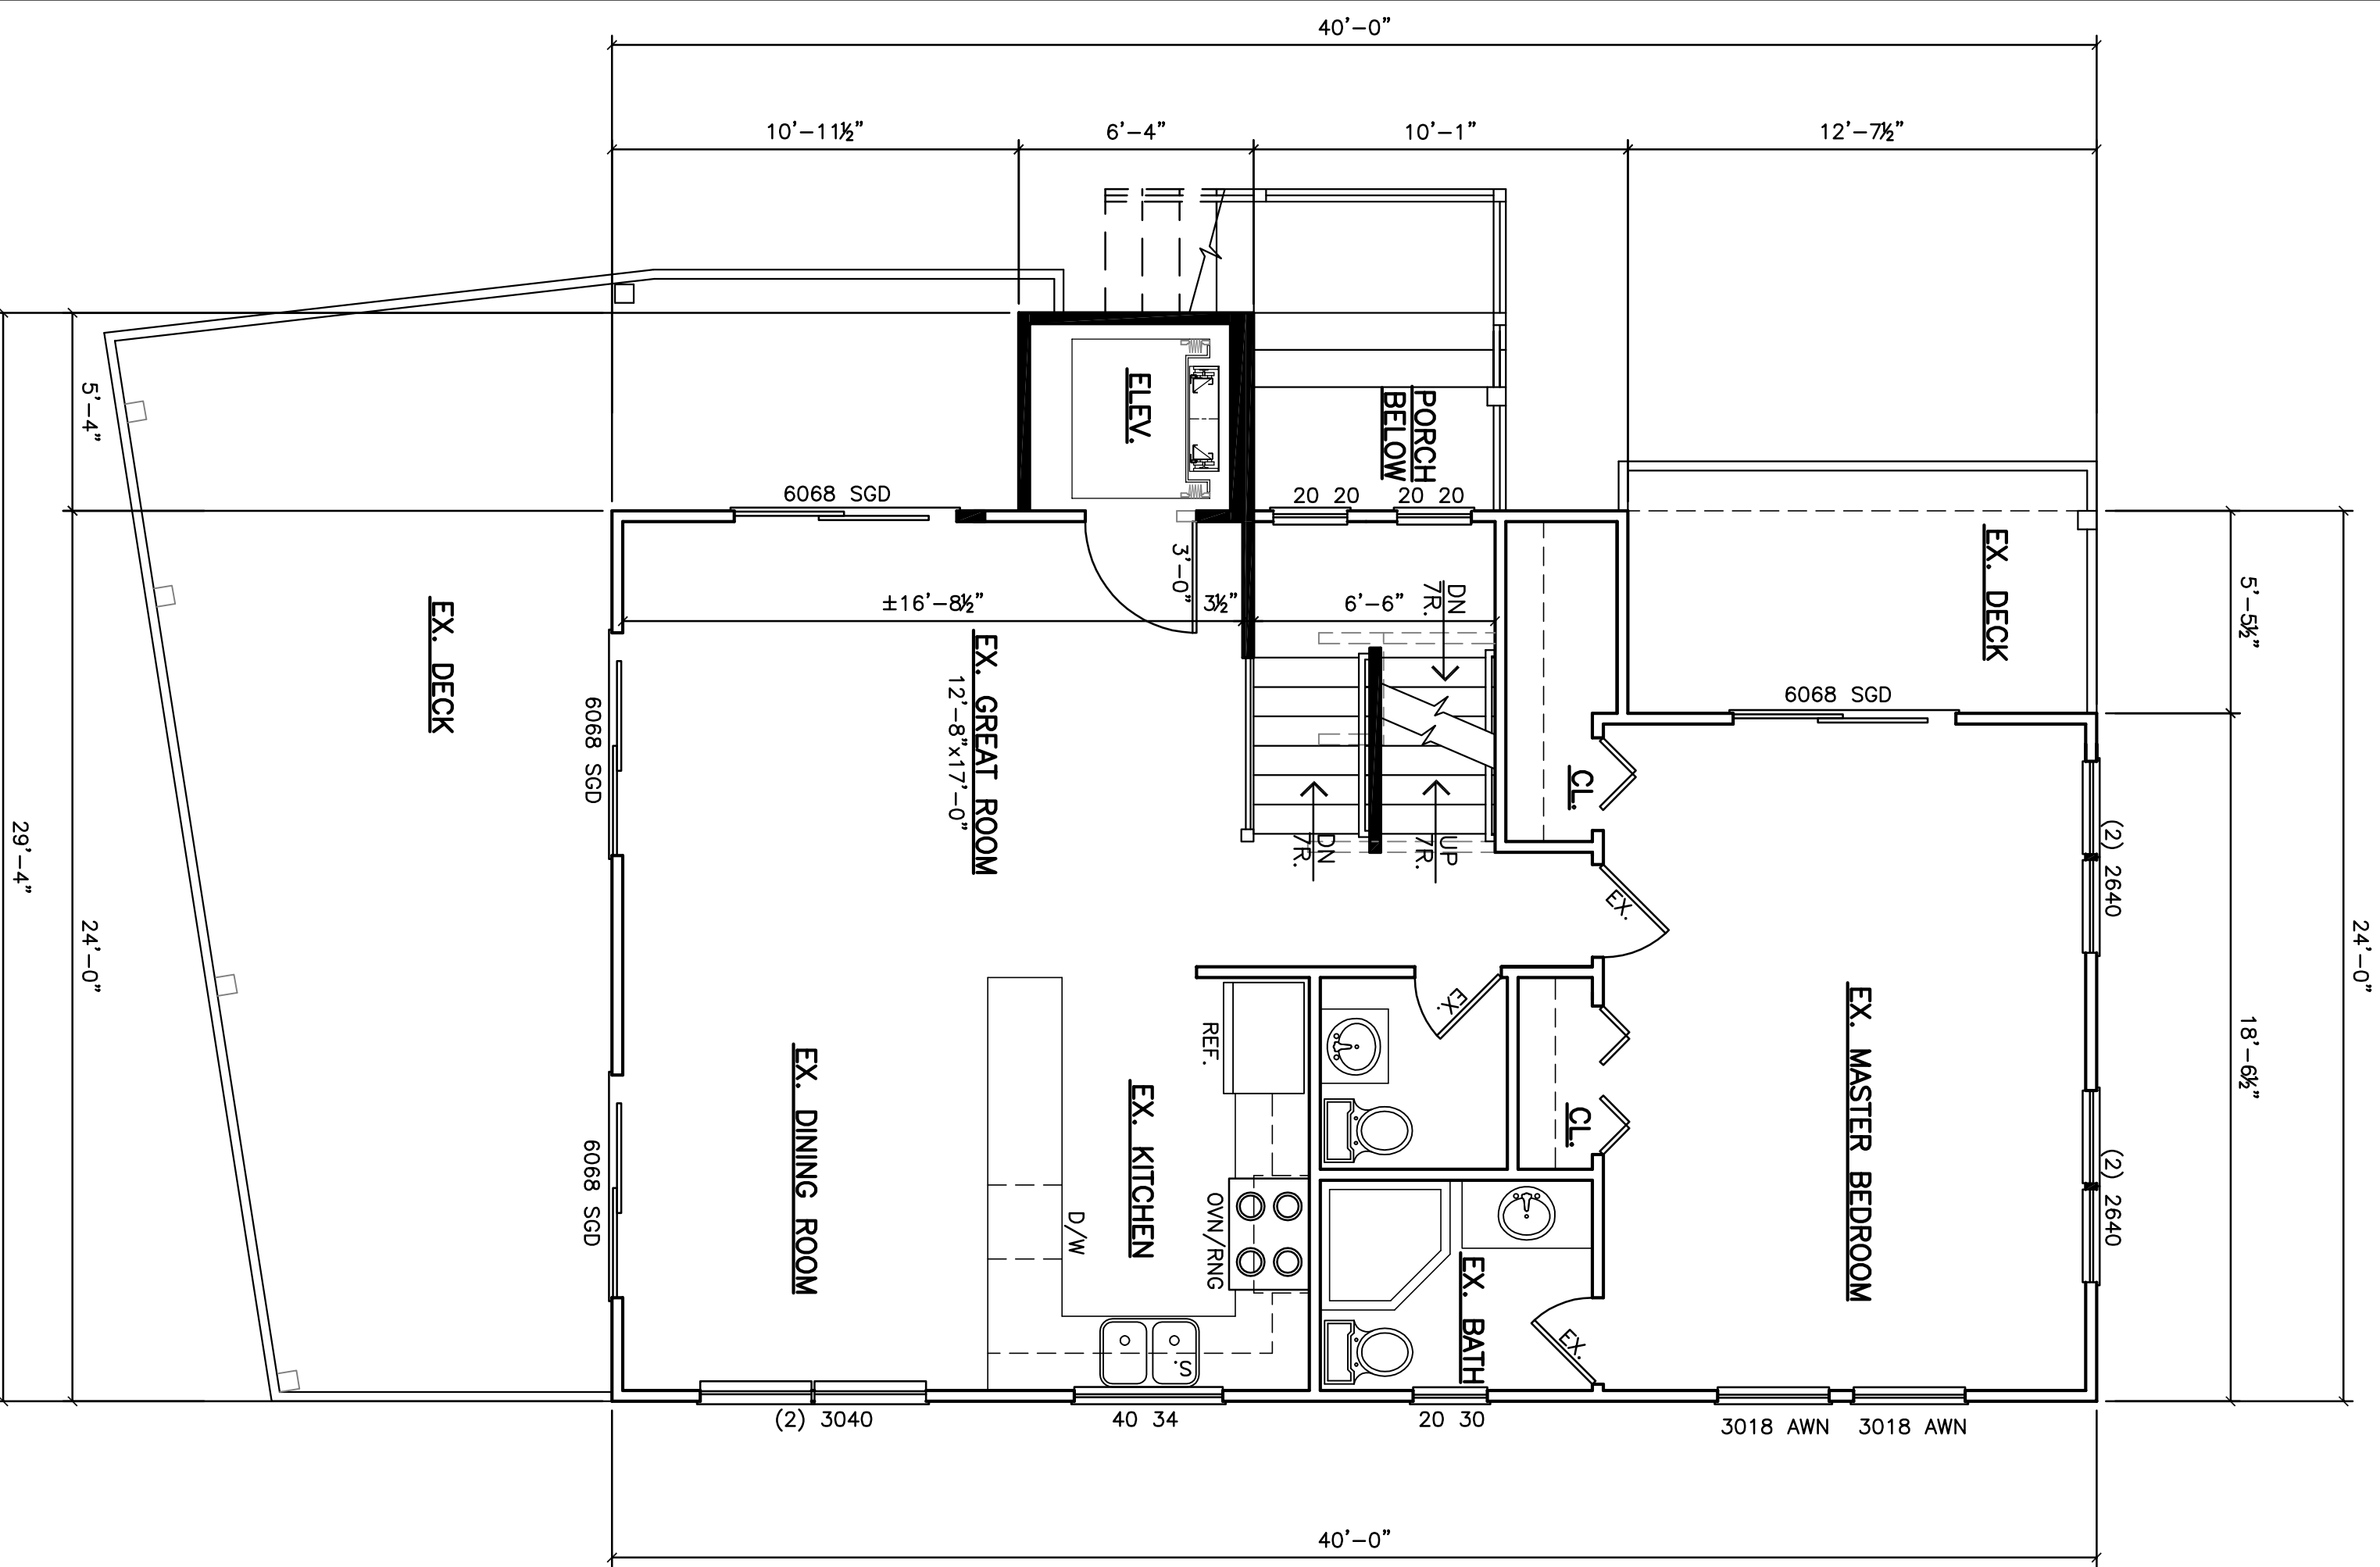

SECOND FLOOR PLAN

1/4"=1'-0"

09

ROOF PLAN

1/4"=1'-0"

05

01