


**GROUND FLOOR PLAN**

SCALE: 1/4" = 1'-0"

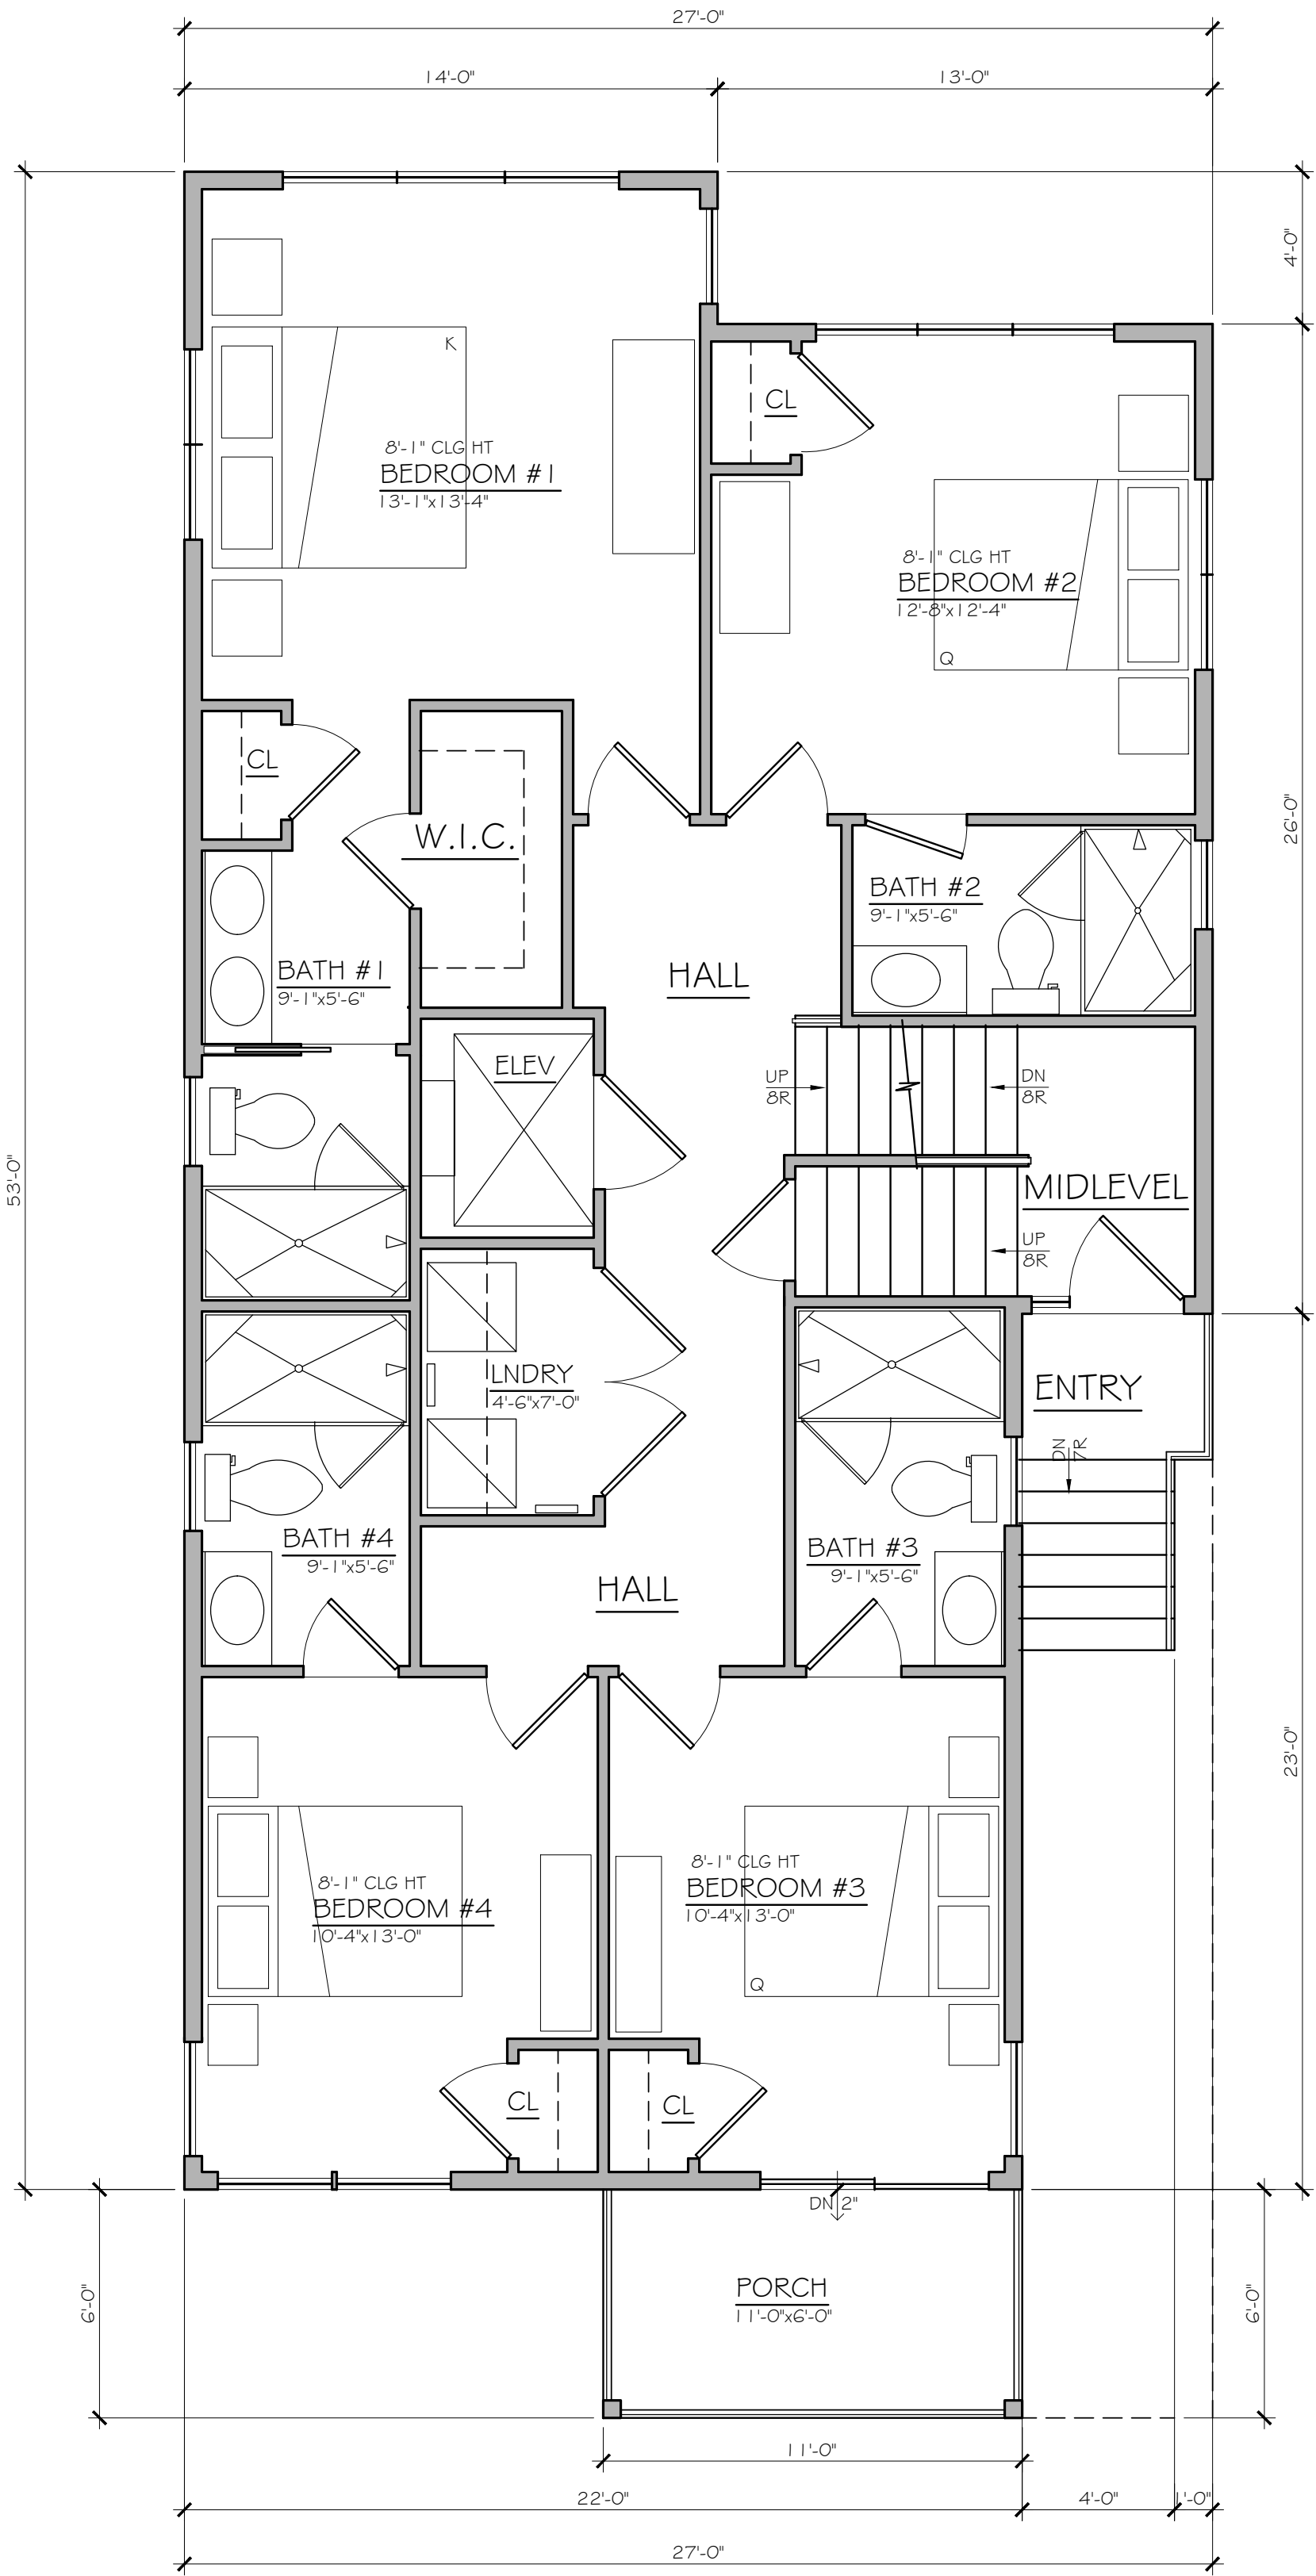

**FIRST FLOOR PLAN**

HEATED SPACE : 1235 SQ FT SCALE: 1/4" = 1'-0"

8103 LONG BEACH BLVD LLC

DATE: 1-26-2026

LOT 1+12 BLOCK 80 8103 LONG BEACH BLVD

REVISD: 3-24-26

HARVEY CEDARS, NEW JERSEY 08008

DRAWN BY:

**JAY MADIDEN**  
**ARCHITECT**

NJ 08949 PA B9810

609-494-0909

7607 LONG BEACH BLVD., HARVEY CEDARS, NJ 08008