


GROUND FLOOR PLAN

SCALE: 1/4" = 1'-0"

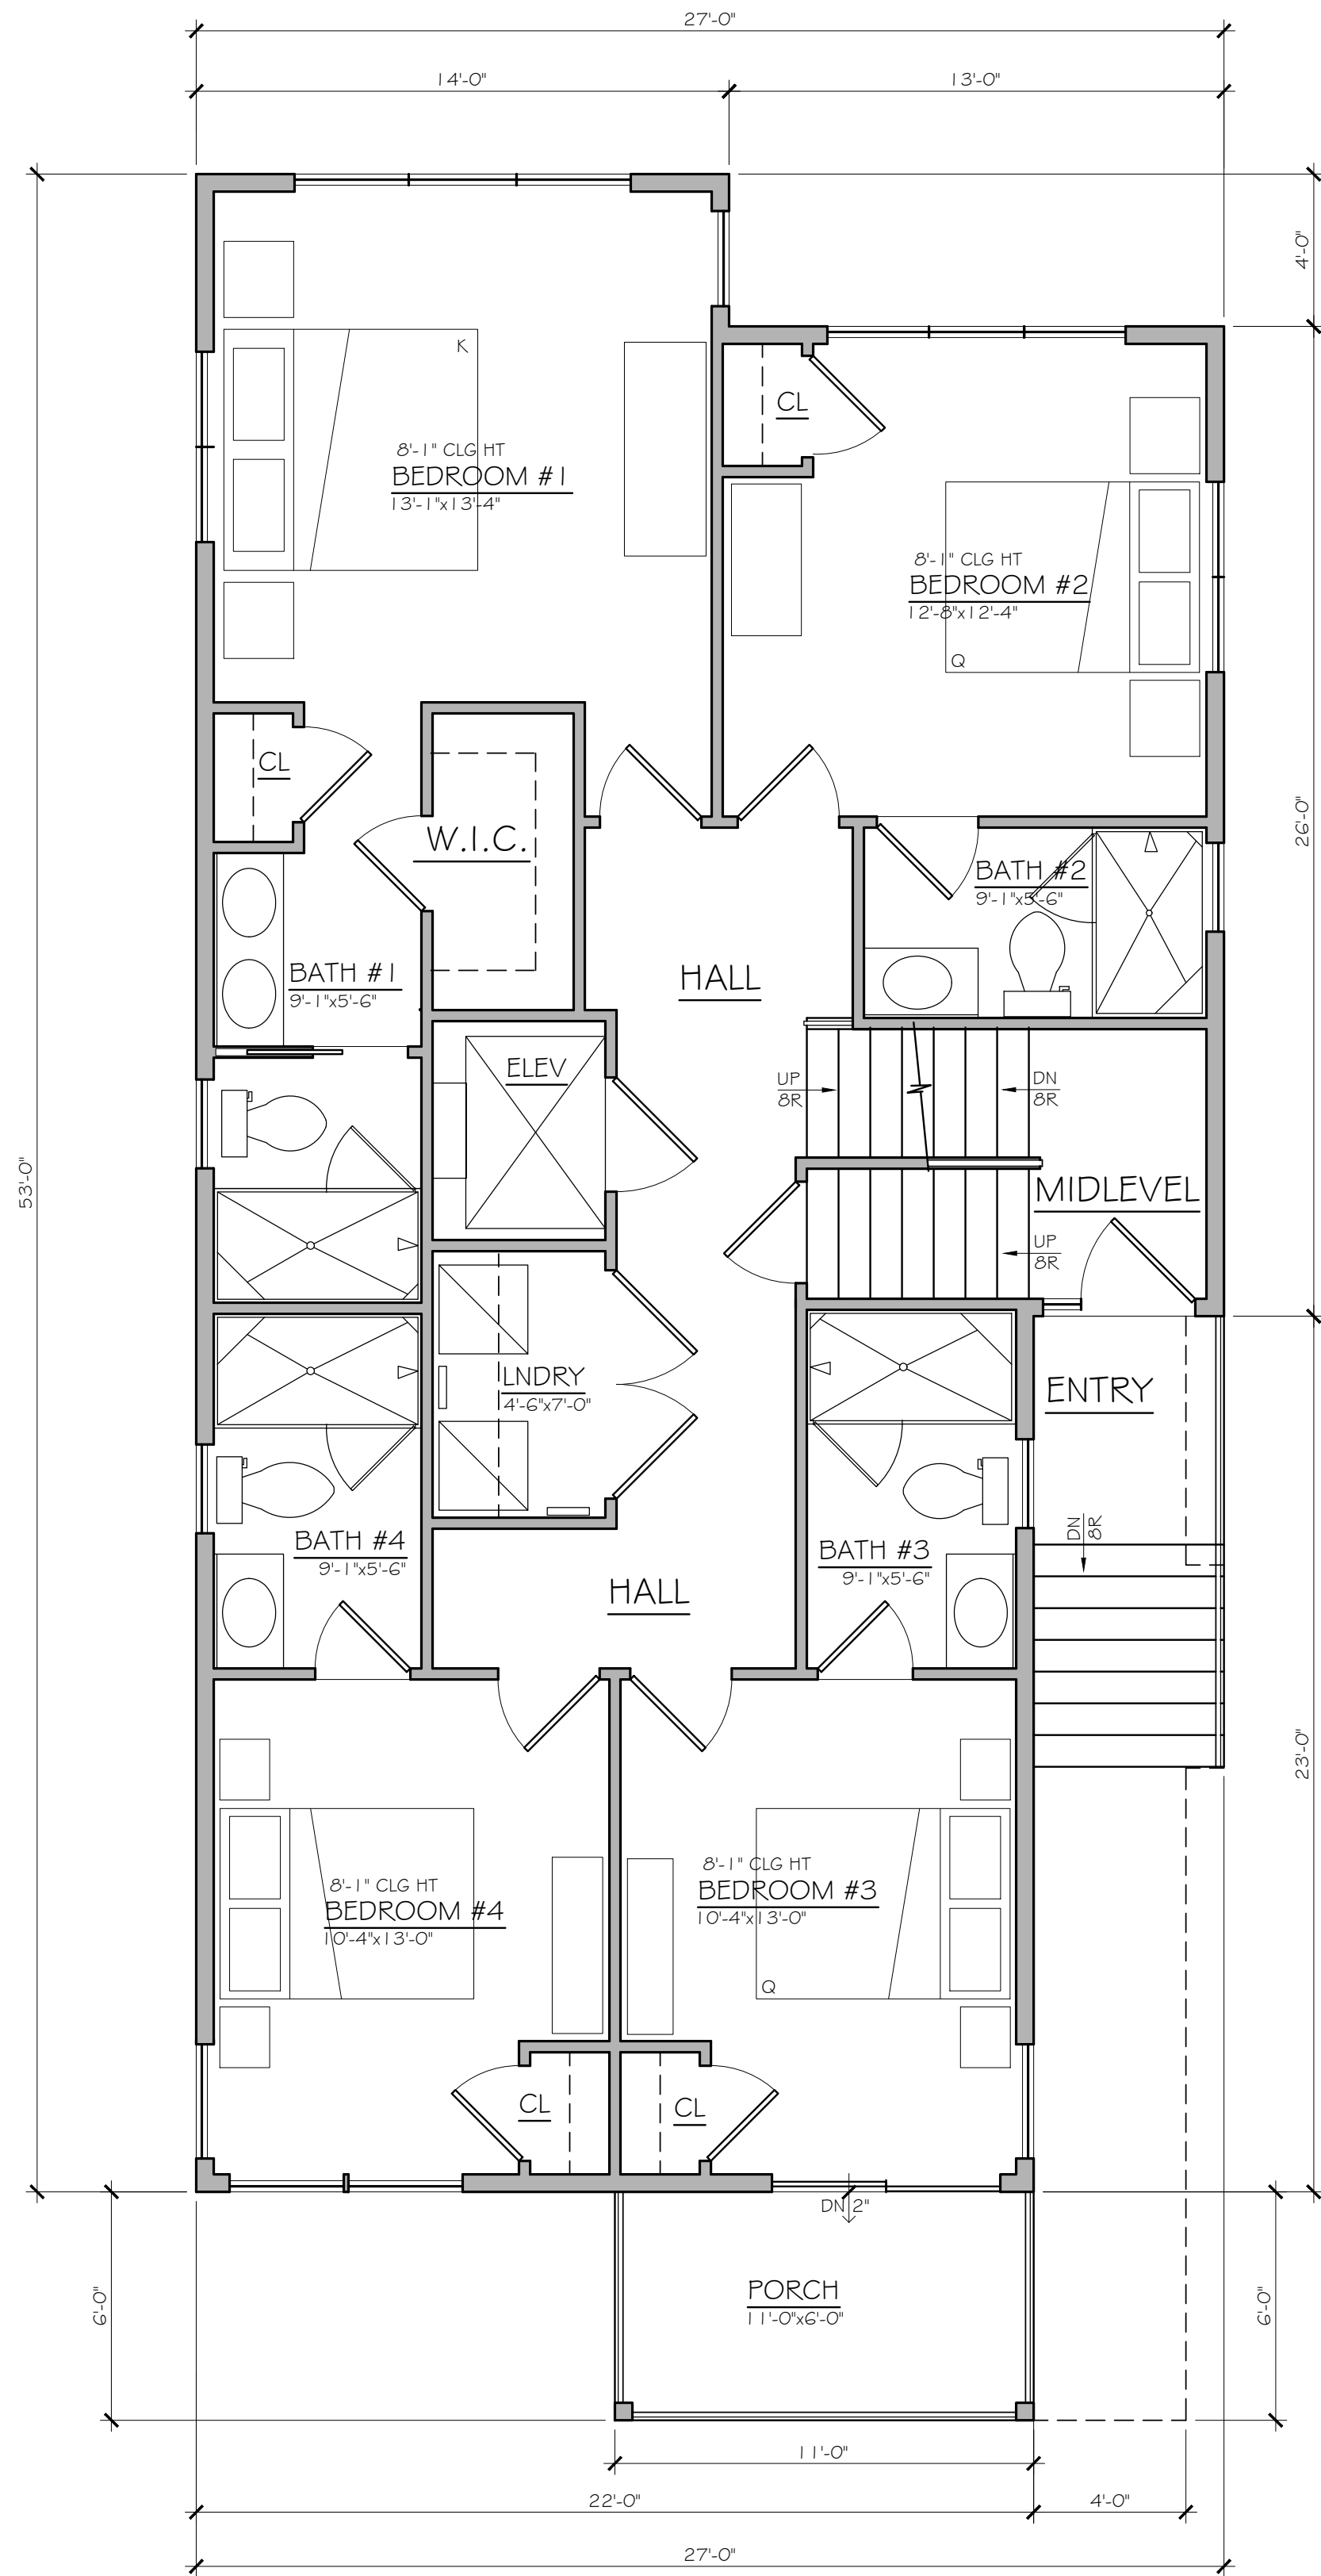

FIRST FLOOR PLAN

HEATED SPACE : 1235 SQ FT SCALE: 1/4" = 1'-0"

8103 LONG BEACH BLVD LLC

DATE: 1-26-2026

LOT 1+12 BLOCK 80 8103 LONG BEACH BLVD

REVISED:

HARVEY CEDARS, NEW JERSEY 08008

DRAWN BY:


JAY MADIDEN
ARCHITECT

NJ 08949 PA B9810

609-494-0909


08008

7607 LONG BEACH BLVD., HARVEY CEDARS, NJ

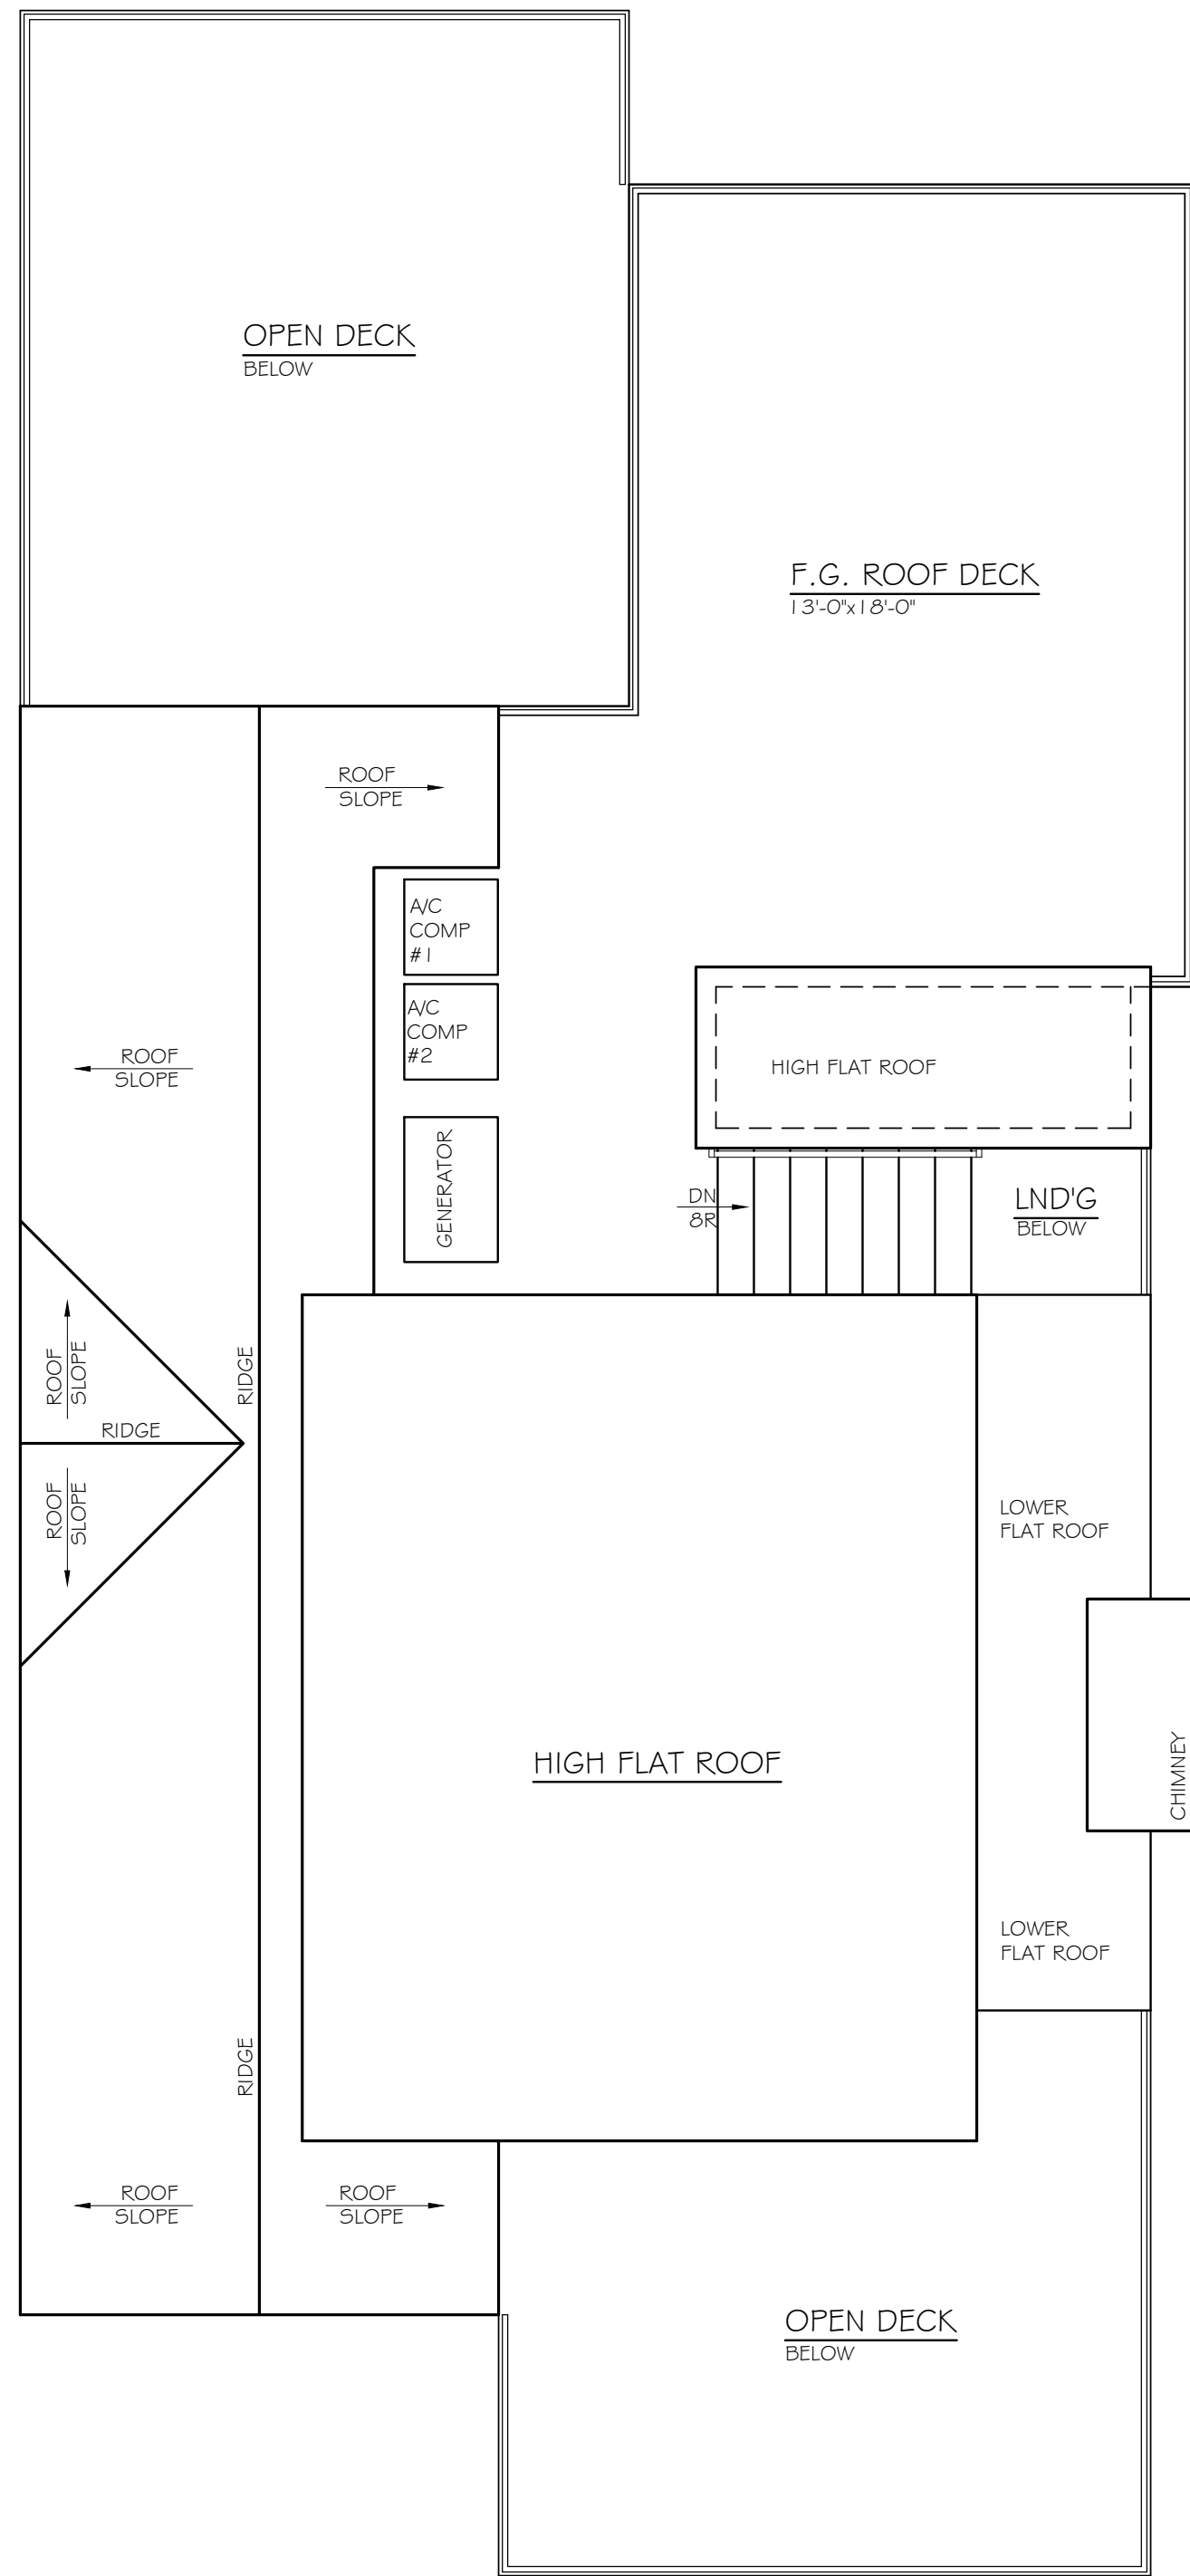

ROOF/ROOF DECK PLAN

SCALE: 1/4" = 1'-0"

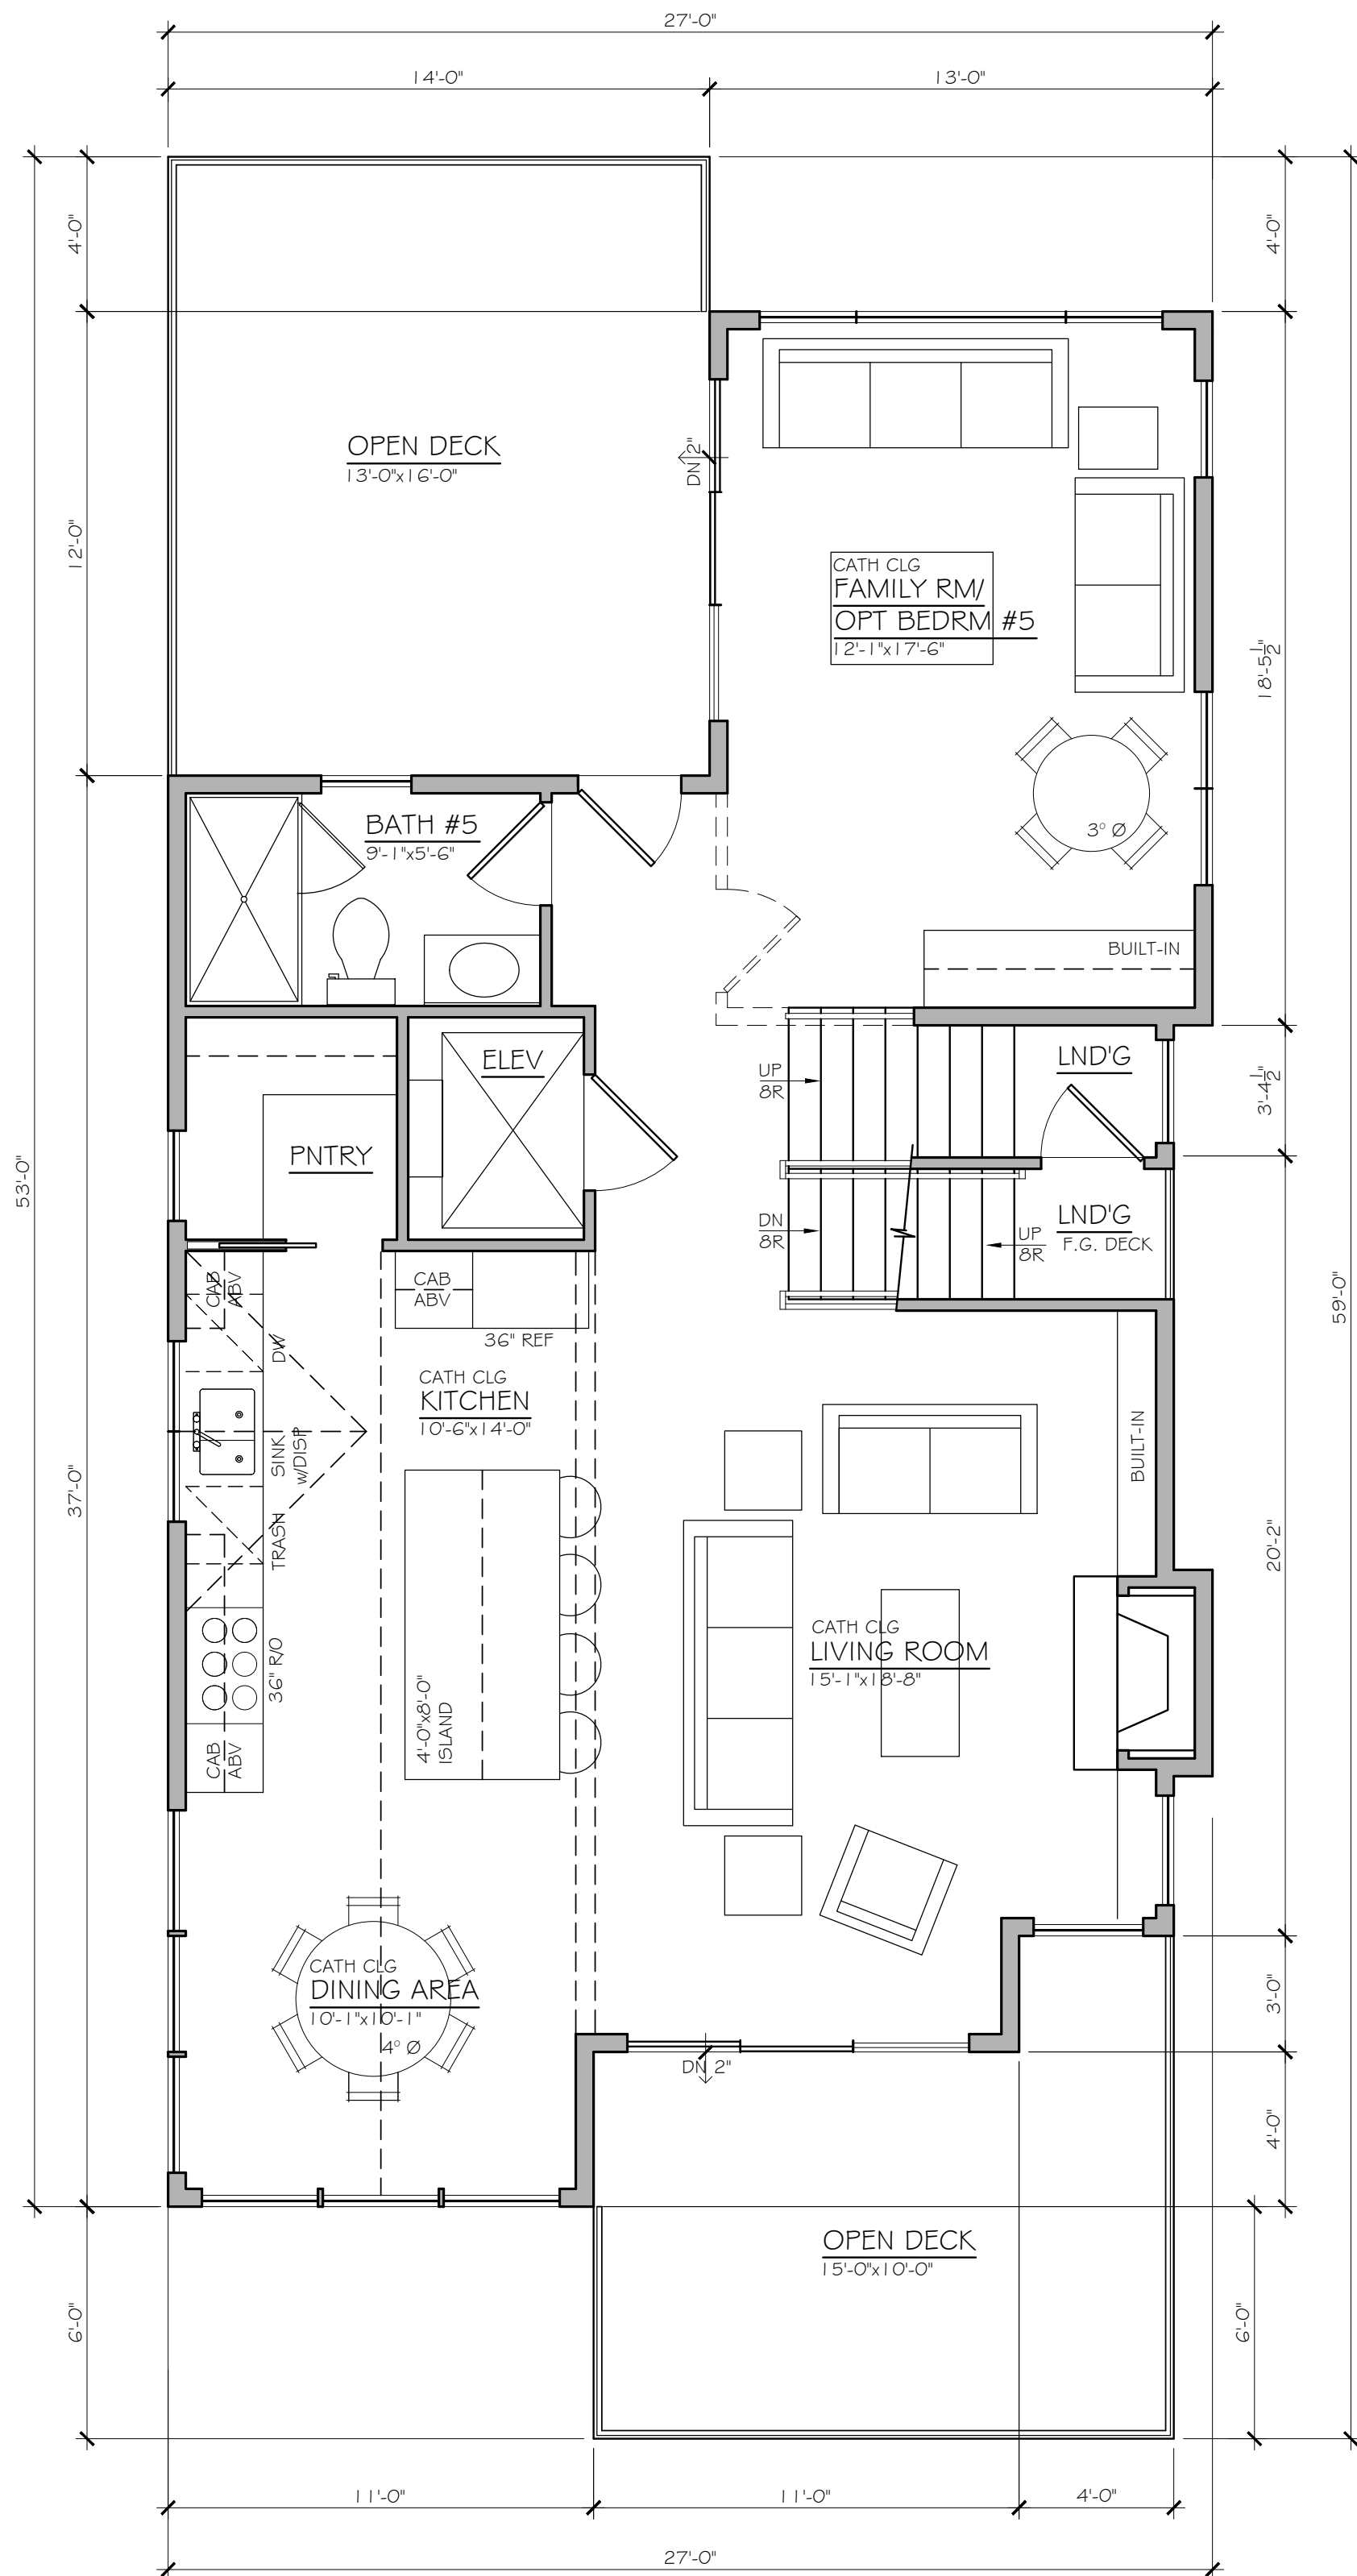

SECOND FLOOR PLAN

HEATED SPACE : 1015 SQ FT

SCALE: 1/4" = 1'-0"

8103 LONG BEACH BLVD LLC

DATE: 1-26-2026

LOT 1+12 BLOCK 80 8103 LONG BEACH BLVD

REVISED:

HARVEY CEDARS, NEW JERSEY 08008

DRAWN BY:

JAY MADIDEN
ARCHITECT

NJ 08949 PA B9810

609-494-0909

7607 LONG BEACH BLVD., HARVEY CEDARS, NJ 08008

