
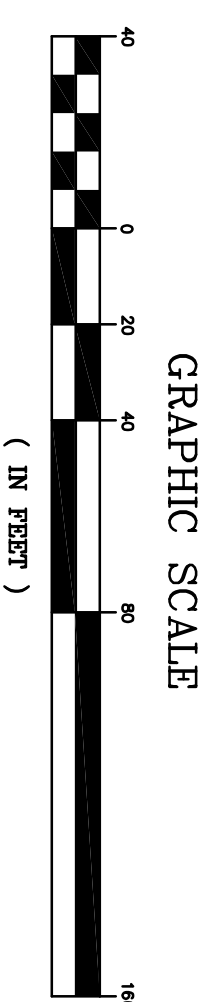


PRELIMINARY MAJOR SUBDIVISION

FOR 8103 LONG BEACH BLVD BLOCK 81 LOTS 1 & 12 SITUATED IN BOROUGH OF HARVEY CEDARS OCEAN COUNTY, NEW JERSEY

200+ OWNERS LIST

Lot	Property Location	Priority	Owner	200+ Owner
1	8103 LONG BEACH BLVD	2	COVENANT PARTNERS ASSOCIATES II, LLC	200+ OWNER
2	8103 LONG BEACH BLVD	2	COVENANT PARTNERS ASSOCIATES II, LLC	200+ OWNER
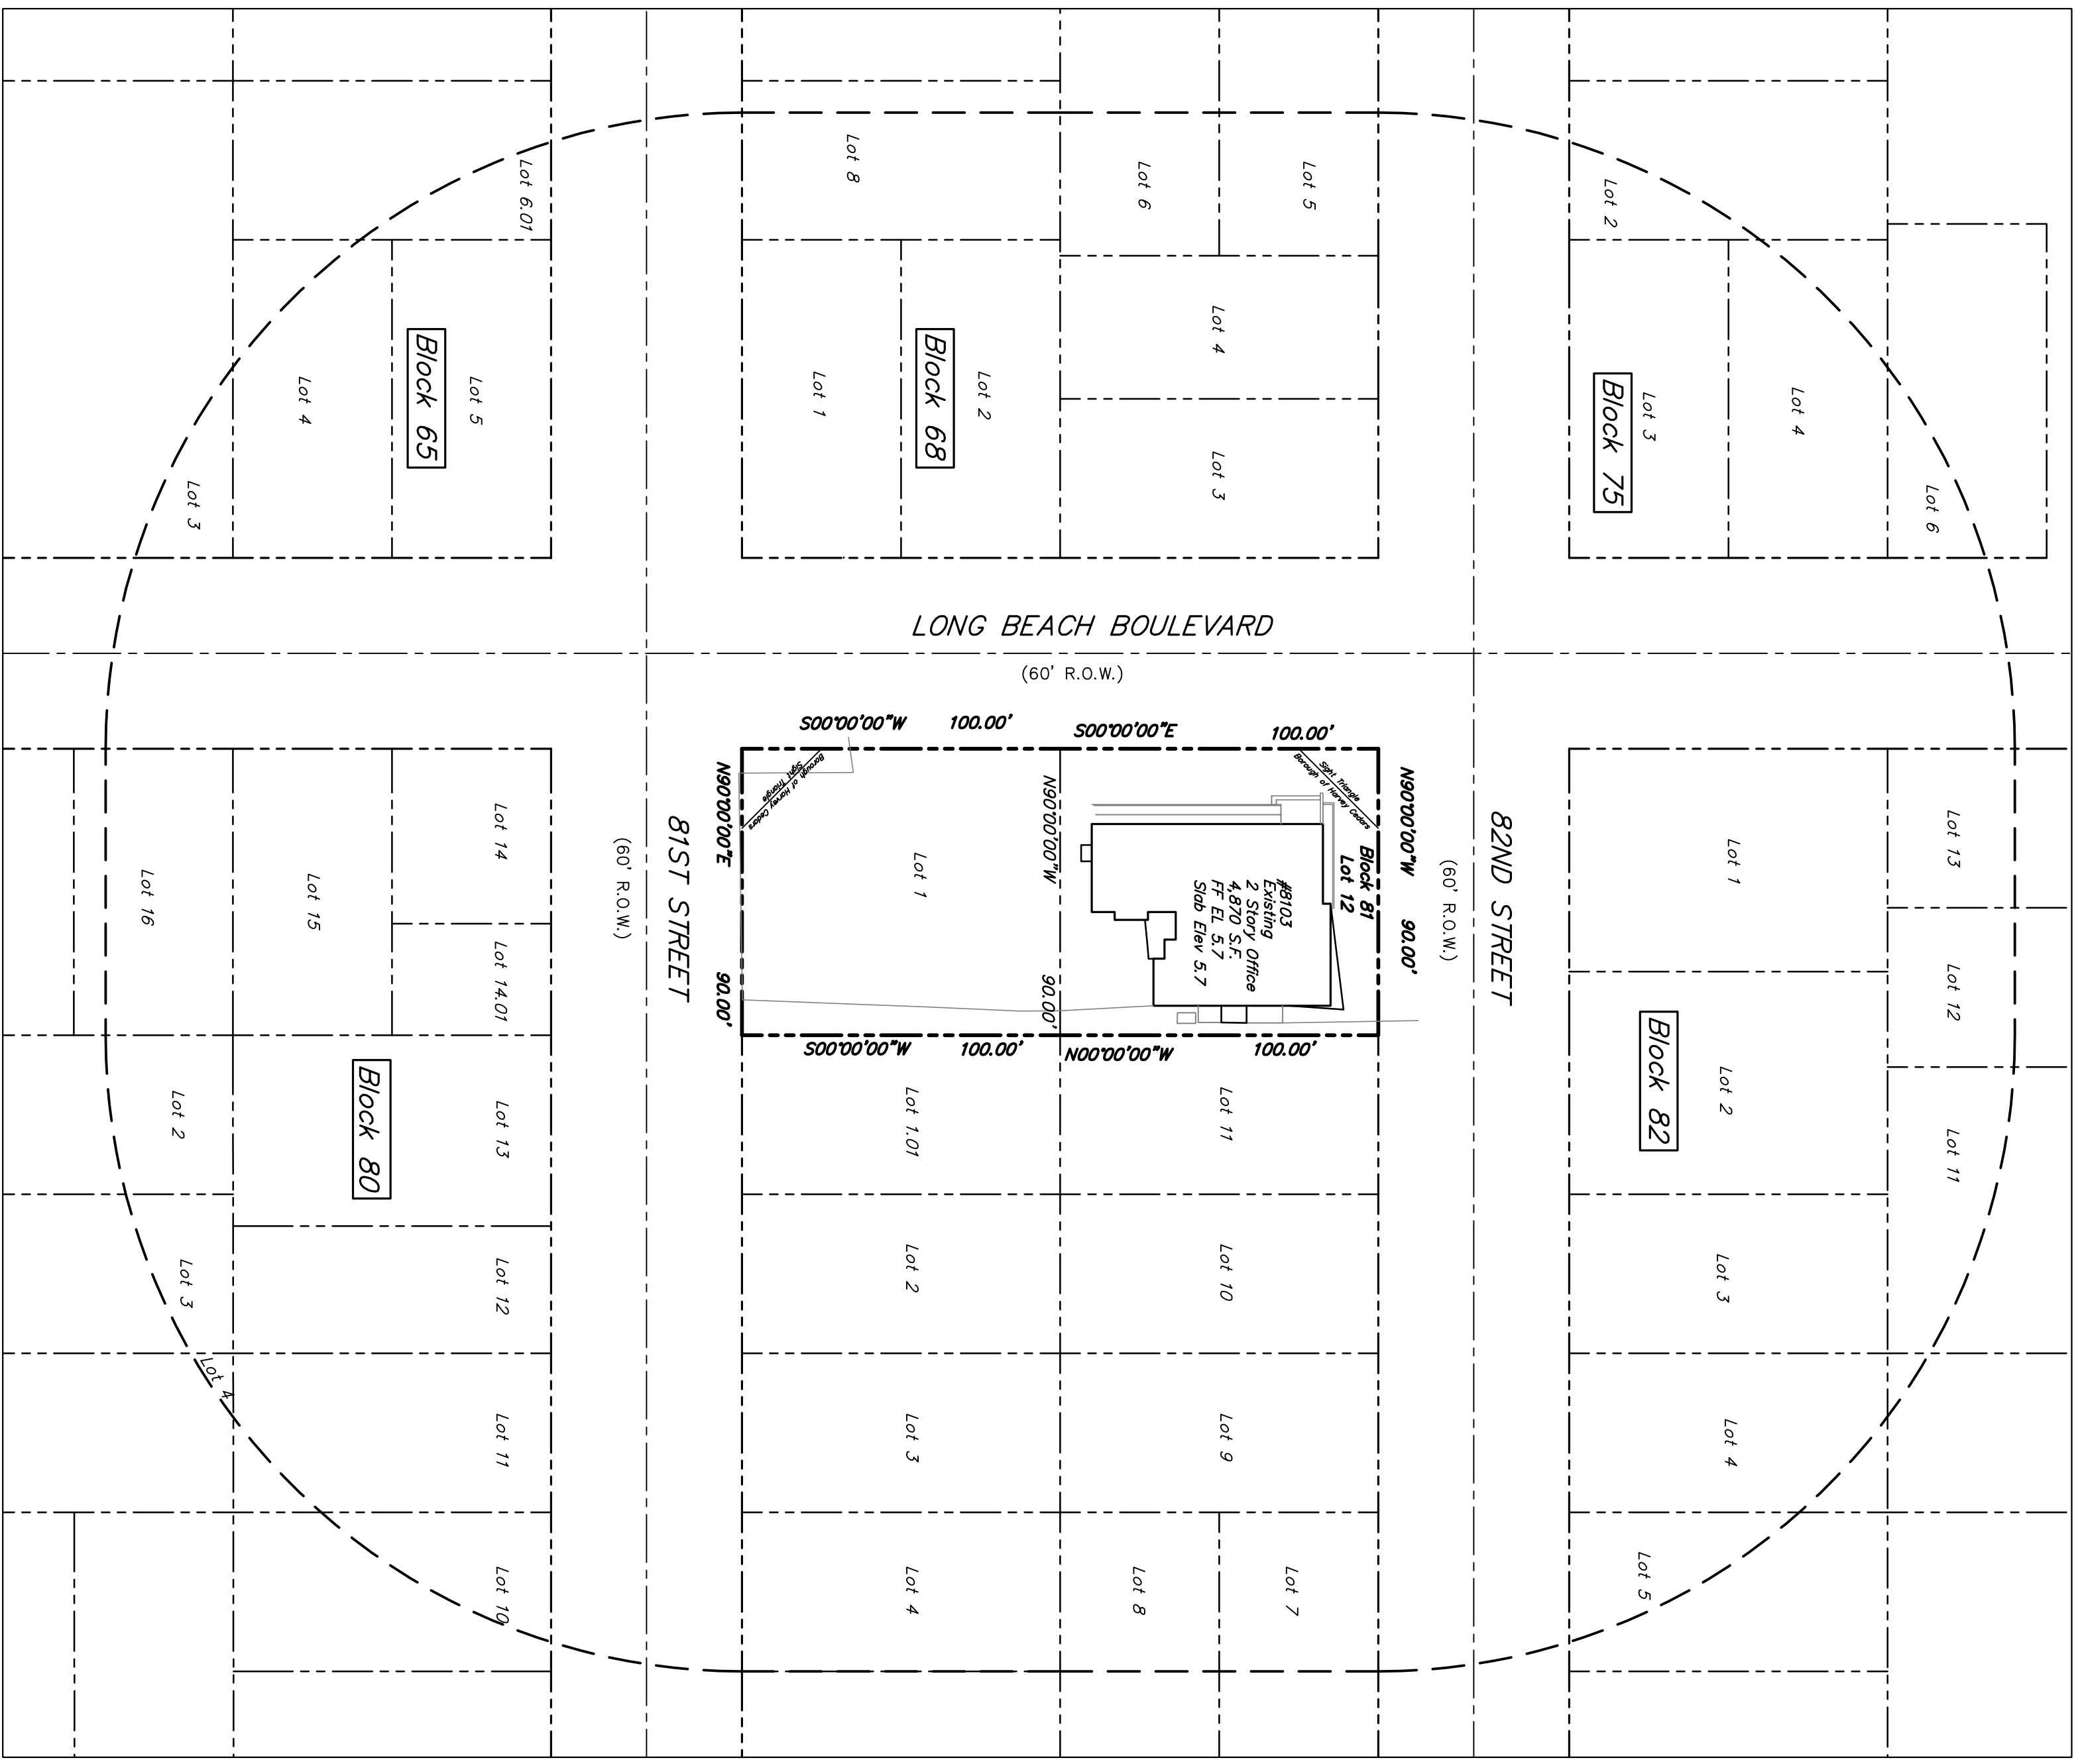


SHEET NO.	DESCRIPTION	ISSUE DATE	LATEST REVISION DATE
1 OF 5	COVER SHEET	01/28/2026	03/28/2026
2 OF 5	EXISTING CONDITIONS PLAN	01/28/2026	03/28/2026
3 OF 5	SUBDIVISION, GRADING & UTILITY PLAN	01/28/2026	03/28/2026
4 OF 5	SOIL EROSION & SEDIMENT CONTROL PLAN	01/28/2026	03/28/2026
5 OF 5	SOIL EROSION & SEDIMENT CONTROL PLAN DETAILS	01/28/2026	03/28/2026

OWNER/APPLICANT(S) CONTACT INFORMATION
 NAME: 8103 LONG BEACH BLVD LLC
 ADDRESS: 8103 LONG BEACH BLVD HARVEY CEDARS, NJ 08008

NOTARY PUBLIC OF NEW JERSEY
 NAME: _____
 SWORN TO AND SUBSCRIBED BEFORE ME THIS _____ DAY OF _____ 20____
 AT COMMISSION EXPIRES: _____

APPROVED BY THE LAND USE BOARD OF THE BOROUGH OF HARVEY CEDARS, OCEAN COUNTY, NEW JERSEY
 CHAIRMAN: _____ DATE: _____
 SECRETARY: _____ DATE: _____

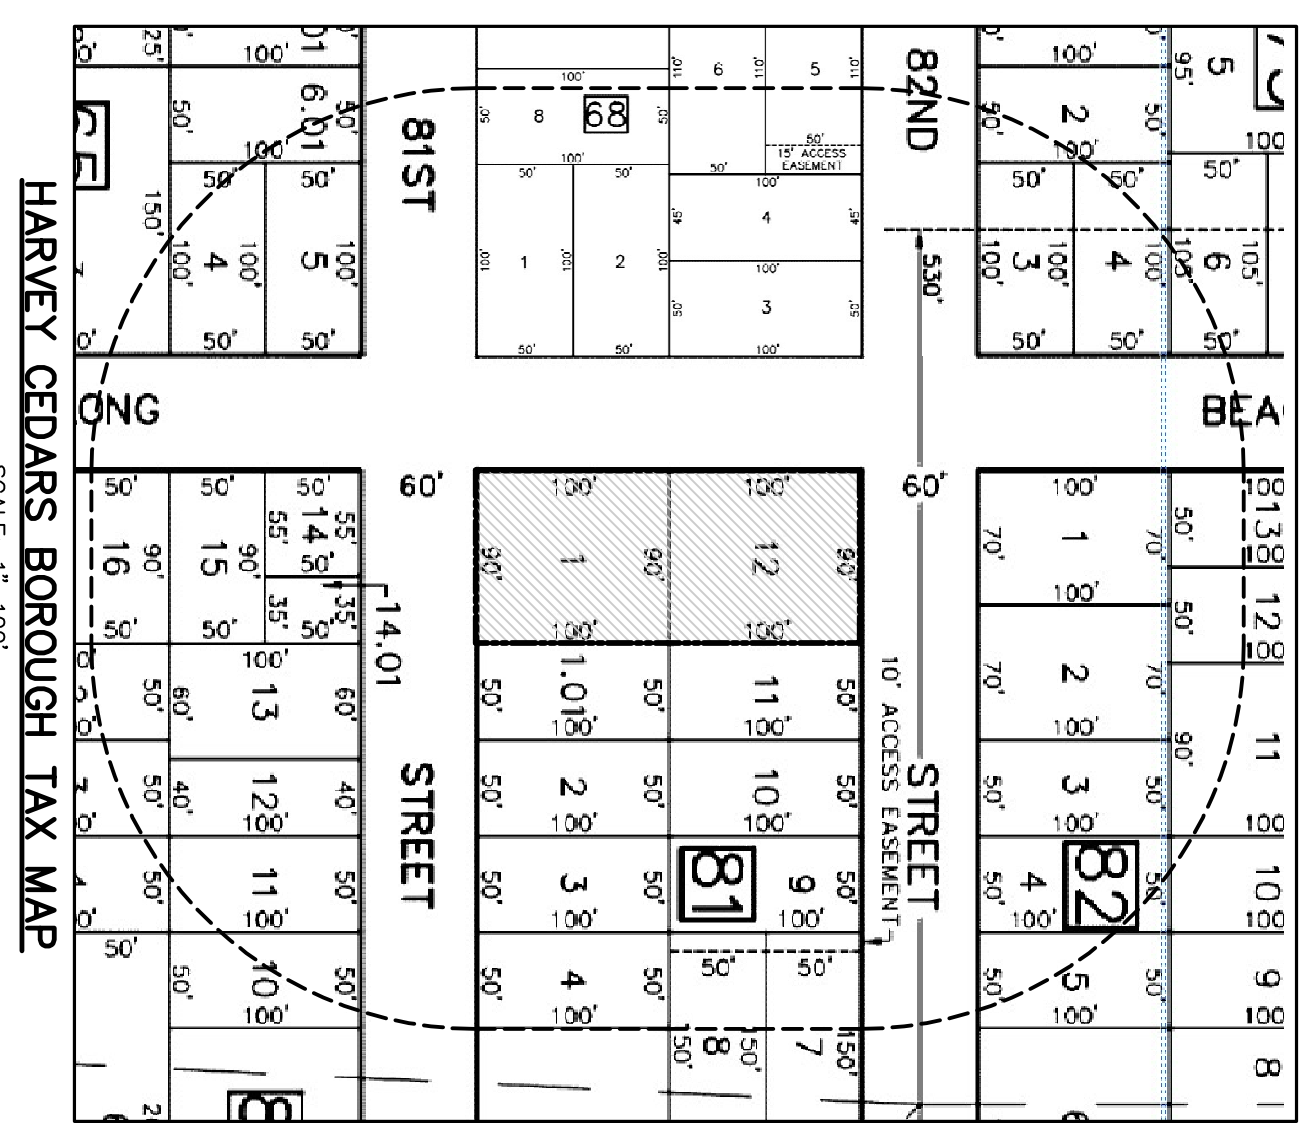

ZONE: LC (LIMITED COMMERCIAL ZONE)	REQUIRED	PROPOSED
LOT AREA	2,000 SQ. FT.	4,500 SQ. FT.
LOT WIDTH	50'	45'
SETBACKS	15' FRONT, 10' SIDE, 10' REAR	15' FRONT, 10' SIDE, 10' REAR
HEIGHT	25' MAX	25' MAX
NUMBER OF STORIES	2 MAX	2 STORES
NUMBER OF PARKING SPACES	4 PER DWELLING	4 PER DWELLING

DATE	REVISION
MAR. 28, 2026	REVISE FOOTPRINT AND SETBACKS

STUART CHALLONER, P.E.
 PROFESSIONAL ENGINEER N.J. LIC. NO. 34837
 PROFESSIONAL PLANNER N.J. LIC. NO. 4489

CHALLONER & ASSOCIATES LLC
 CONSULTING ENGINEERS AND DESIGN PROFESSIONALS
 201 Main Street 2nd Floor
 Toms River, New Jersey 08753
 Phone: 732-818-9880 Fax: 732-818-9881

PRELIMINARY MAJOR SUBDIVISION
 8103 LONG BEACH BLVD
 TAX MAP SHEET 7
 LOT 1 & 12
 BLOCK 81
 SITUATED IN
 BOROUGH OF HARVEY CEDARS
 OCEAN COUNTY, NEW JERSEY

Scale: _____
 Drawn By: C.C.C.
 Checked By: SCC
 Date: JAN. 28, 2026
 File No.: 26102
 Field Book: _____
 Sheet No.: **1 of 5**